





1-~~A~~

AREA SCHEDULE	
NAME	AREA
FIRST LEVEL LIVING	1629.7 sq ft.
COMMON STAIR	197.8 sq ft.
PORCHES	287.1 sq ft.
TOTAL SLAB	2114.6 sq ft.

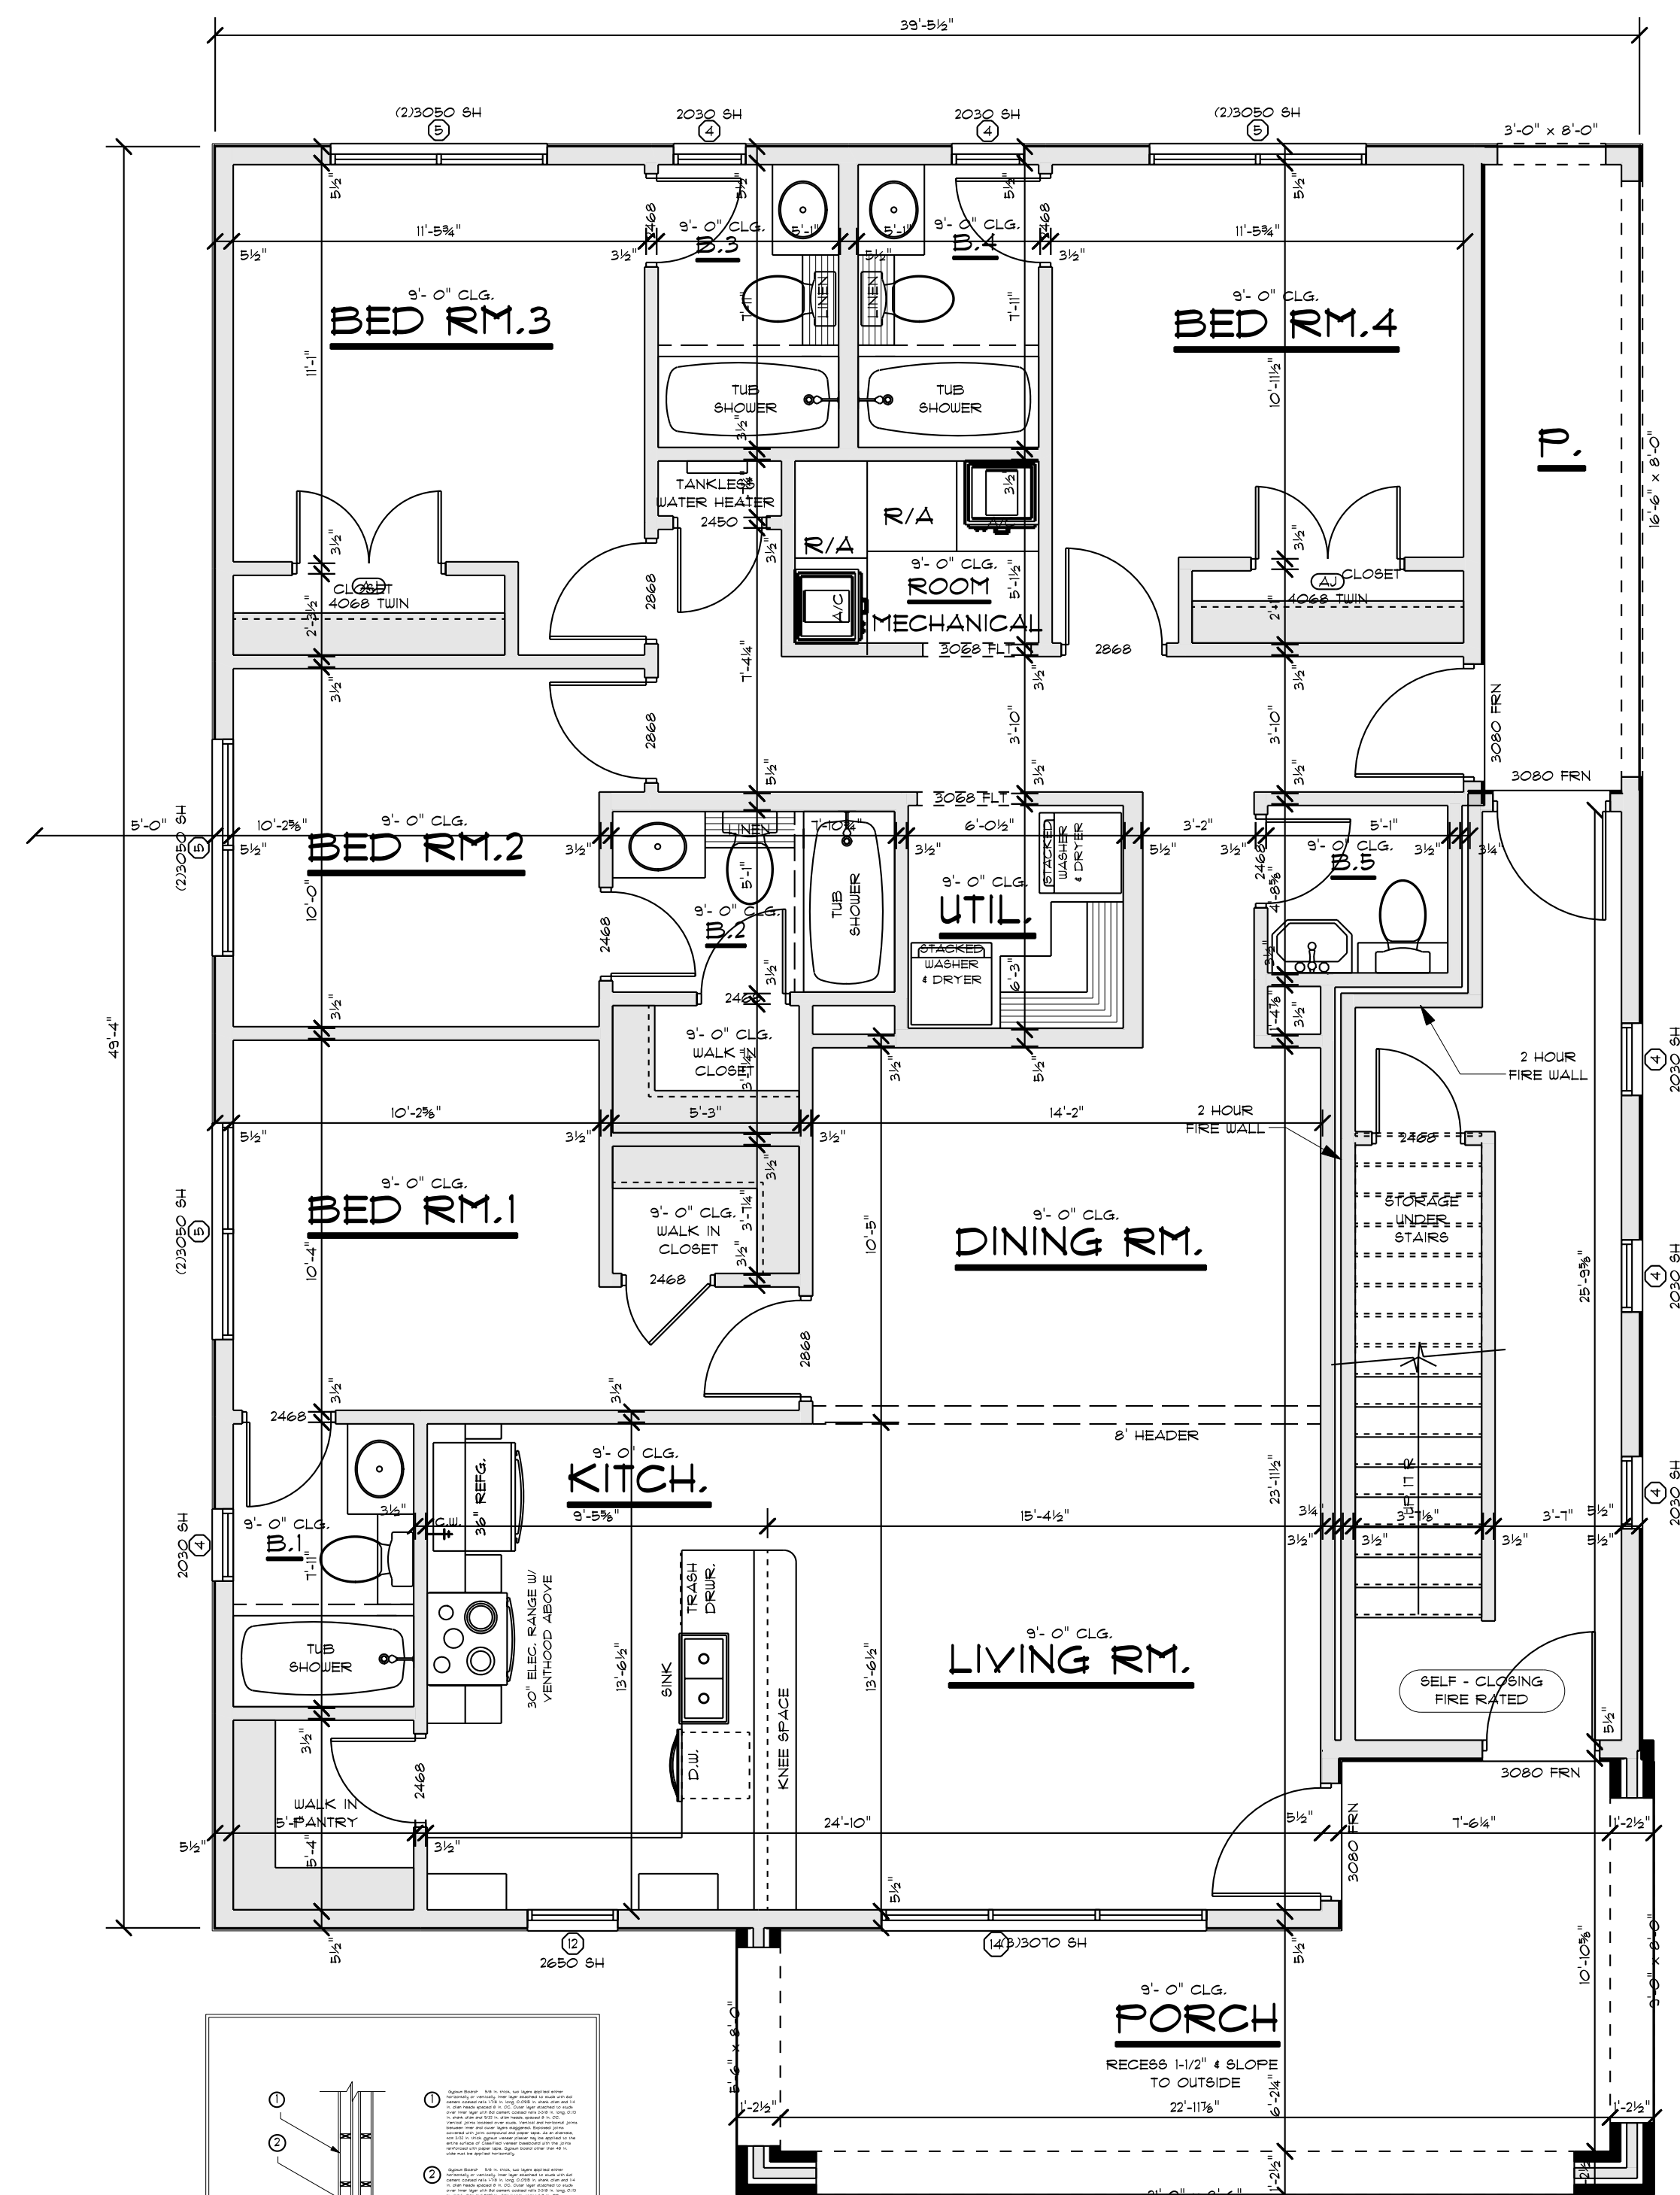

FIRST FLOOR PLANS


SCALE: 1/4" = 1'-0"

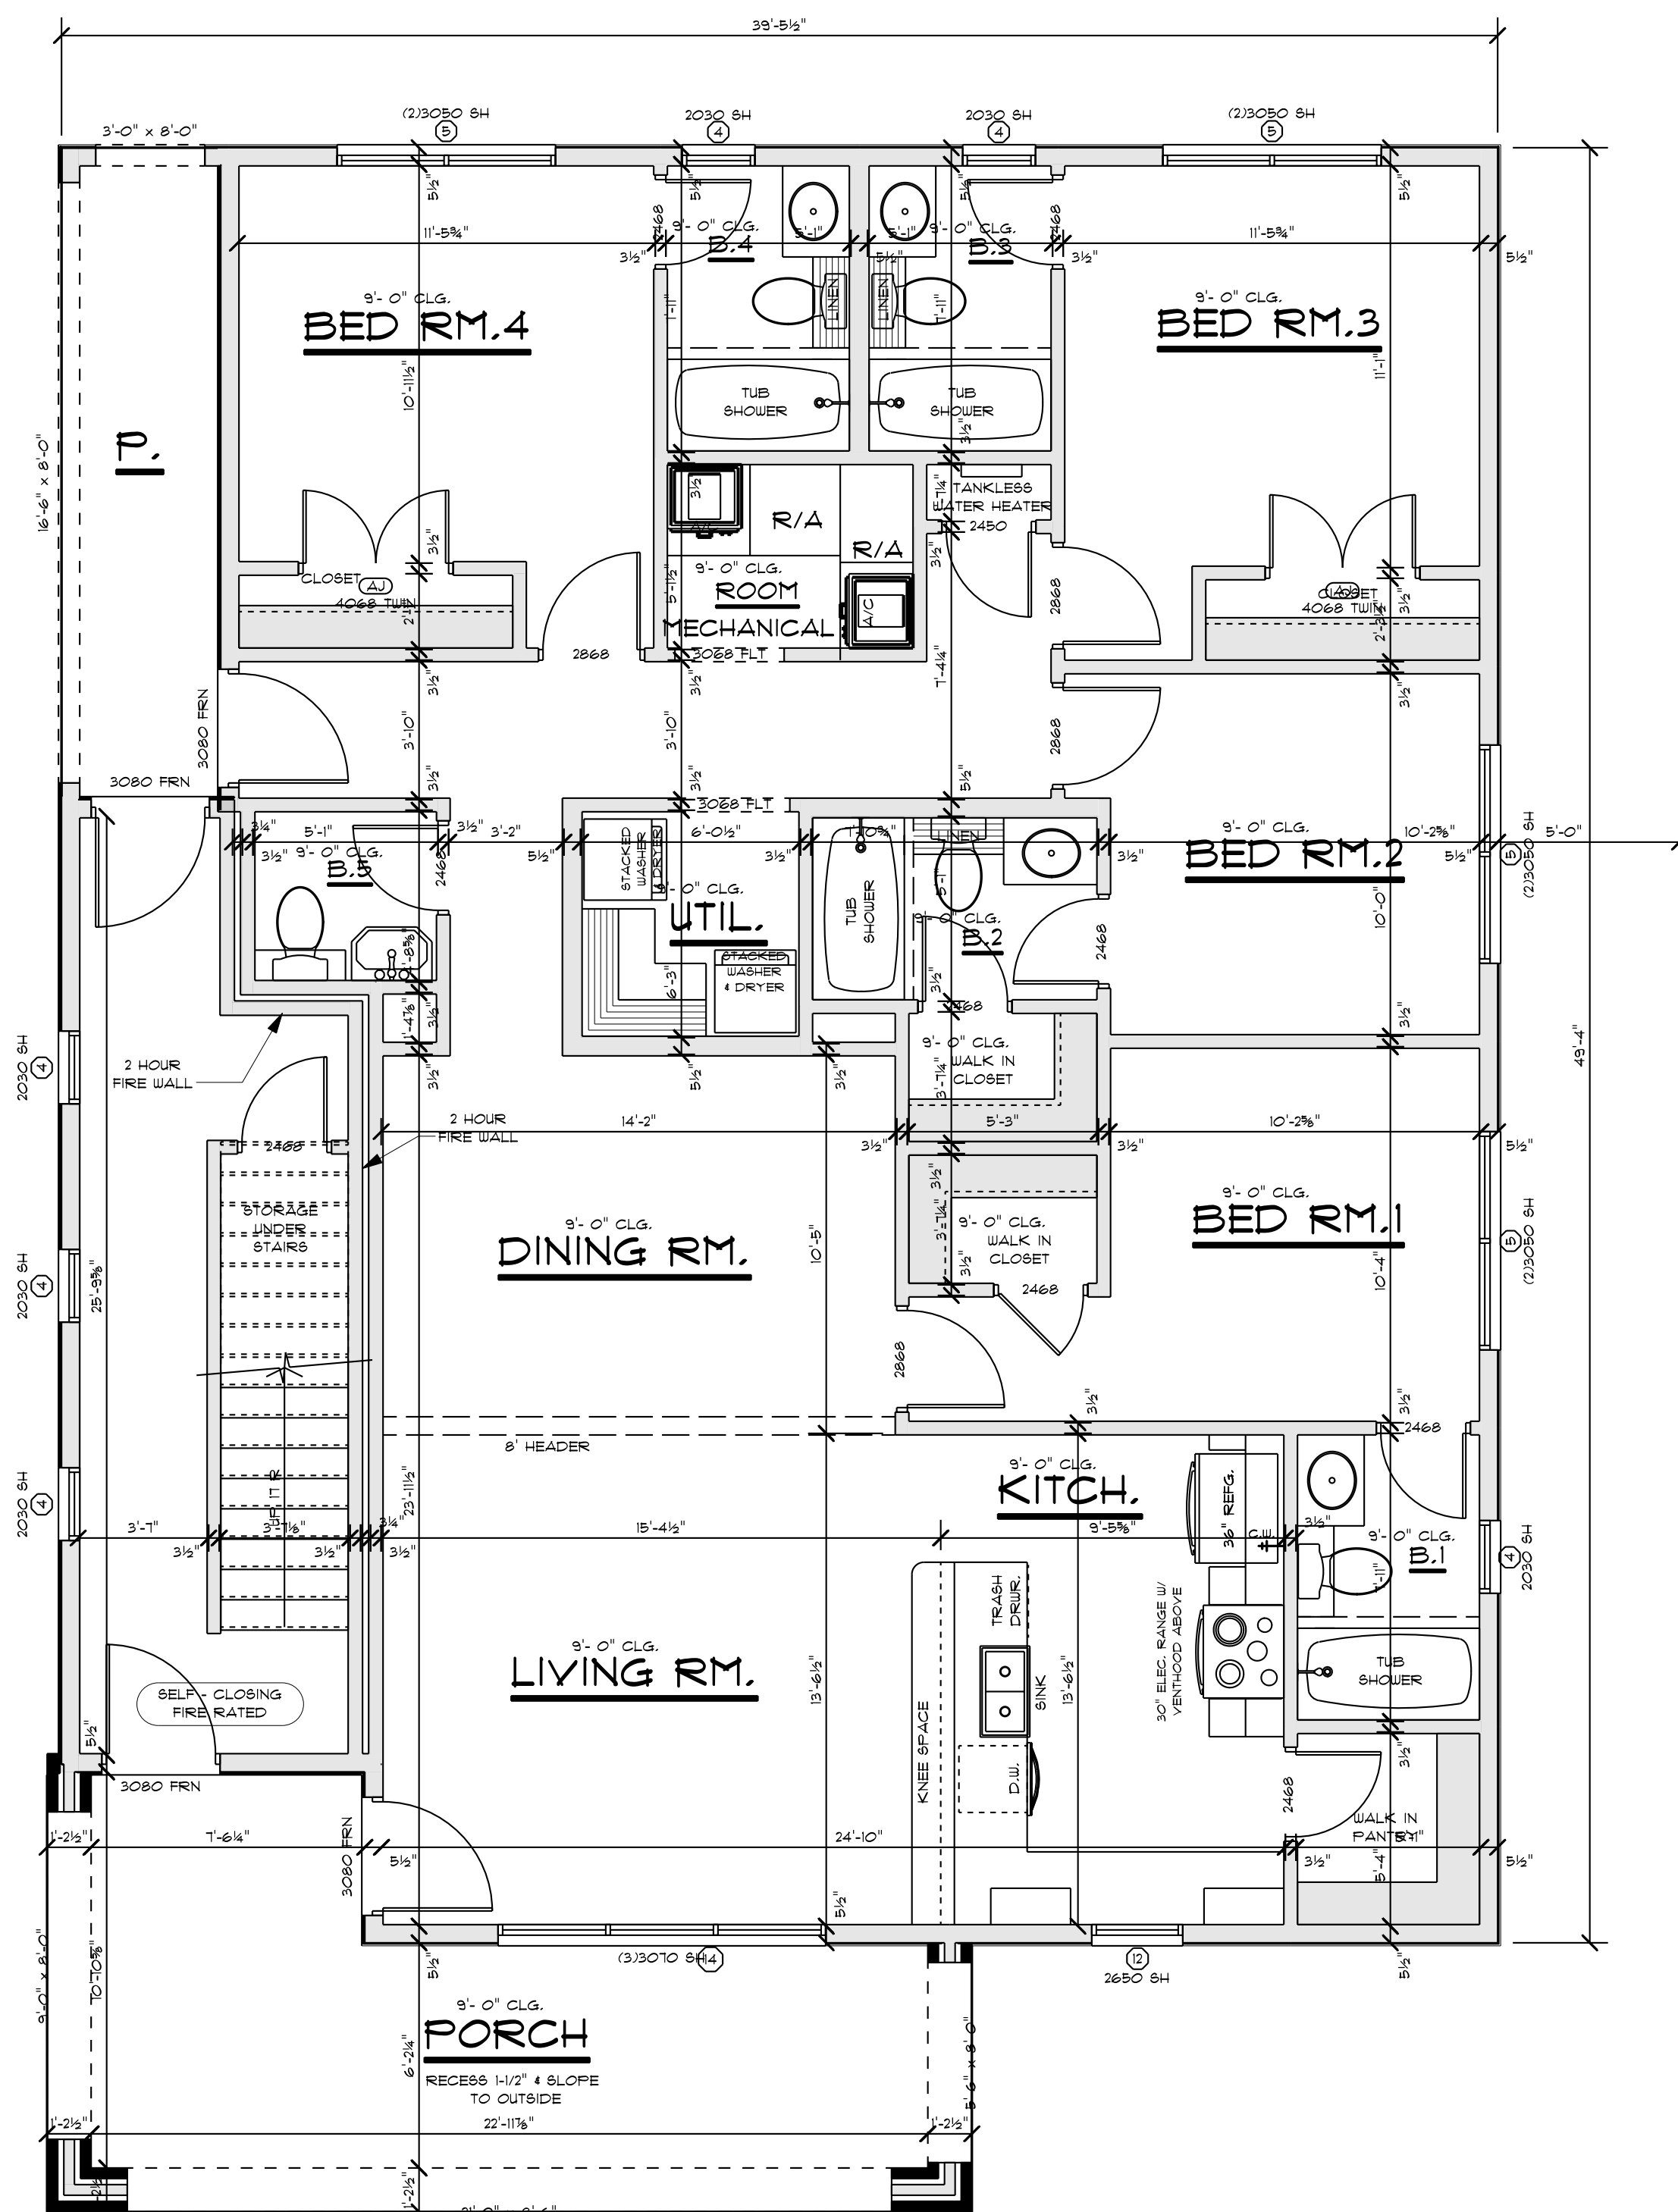

2-Δ



AREA SCHEDULE	
NAME	AREA
FIRST LEVEL LIVING	1629.7 sq ft.
COMMON STAIR	197.8 sq ft.
PORCHES	287.1 sq ft.
TOTAL SLAB	2114.6 sq ft.



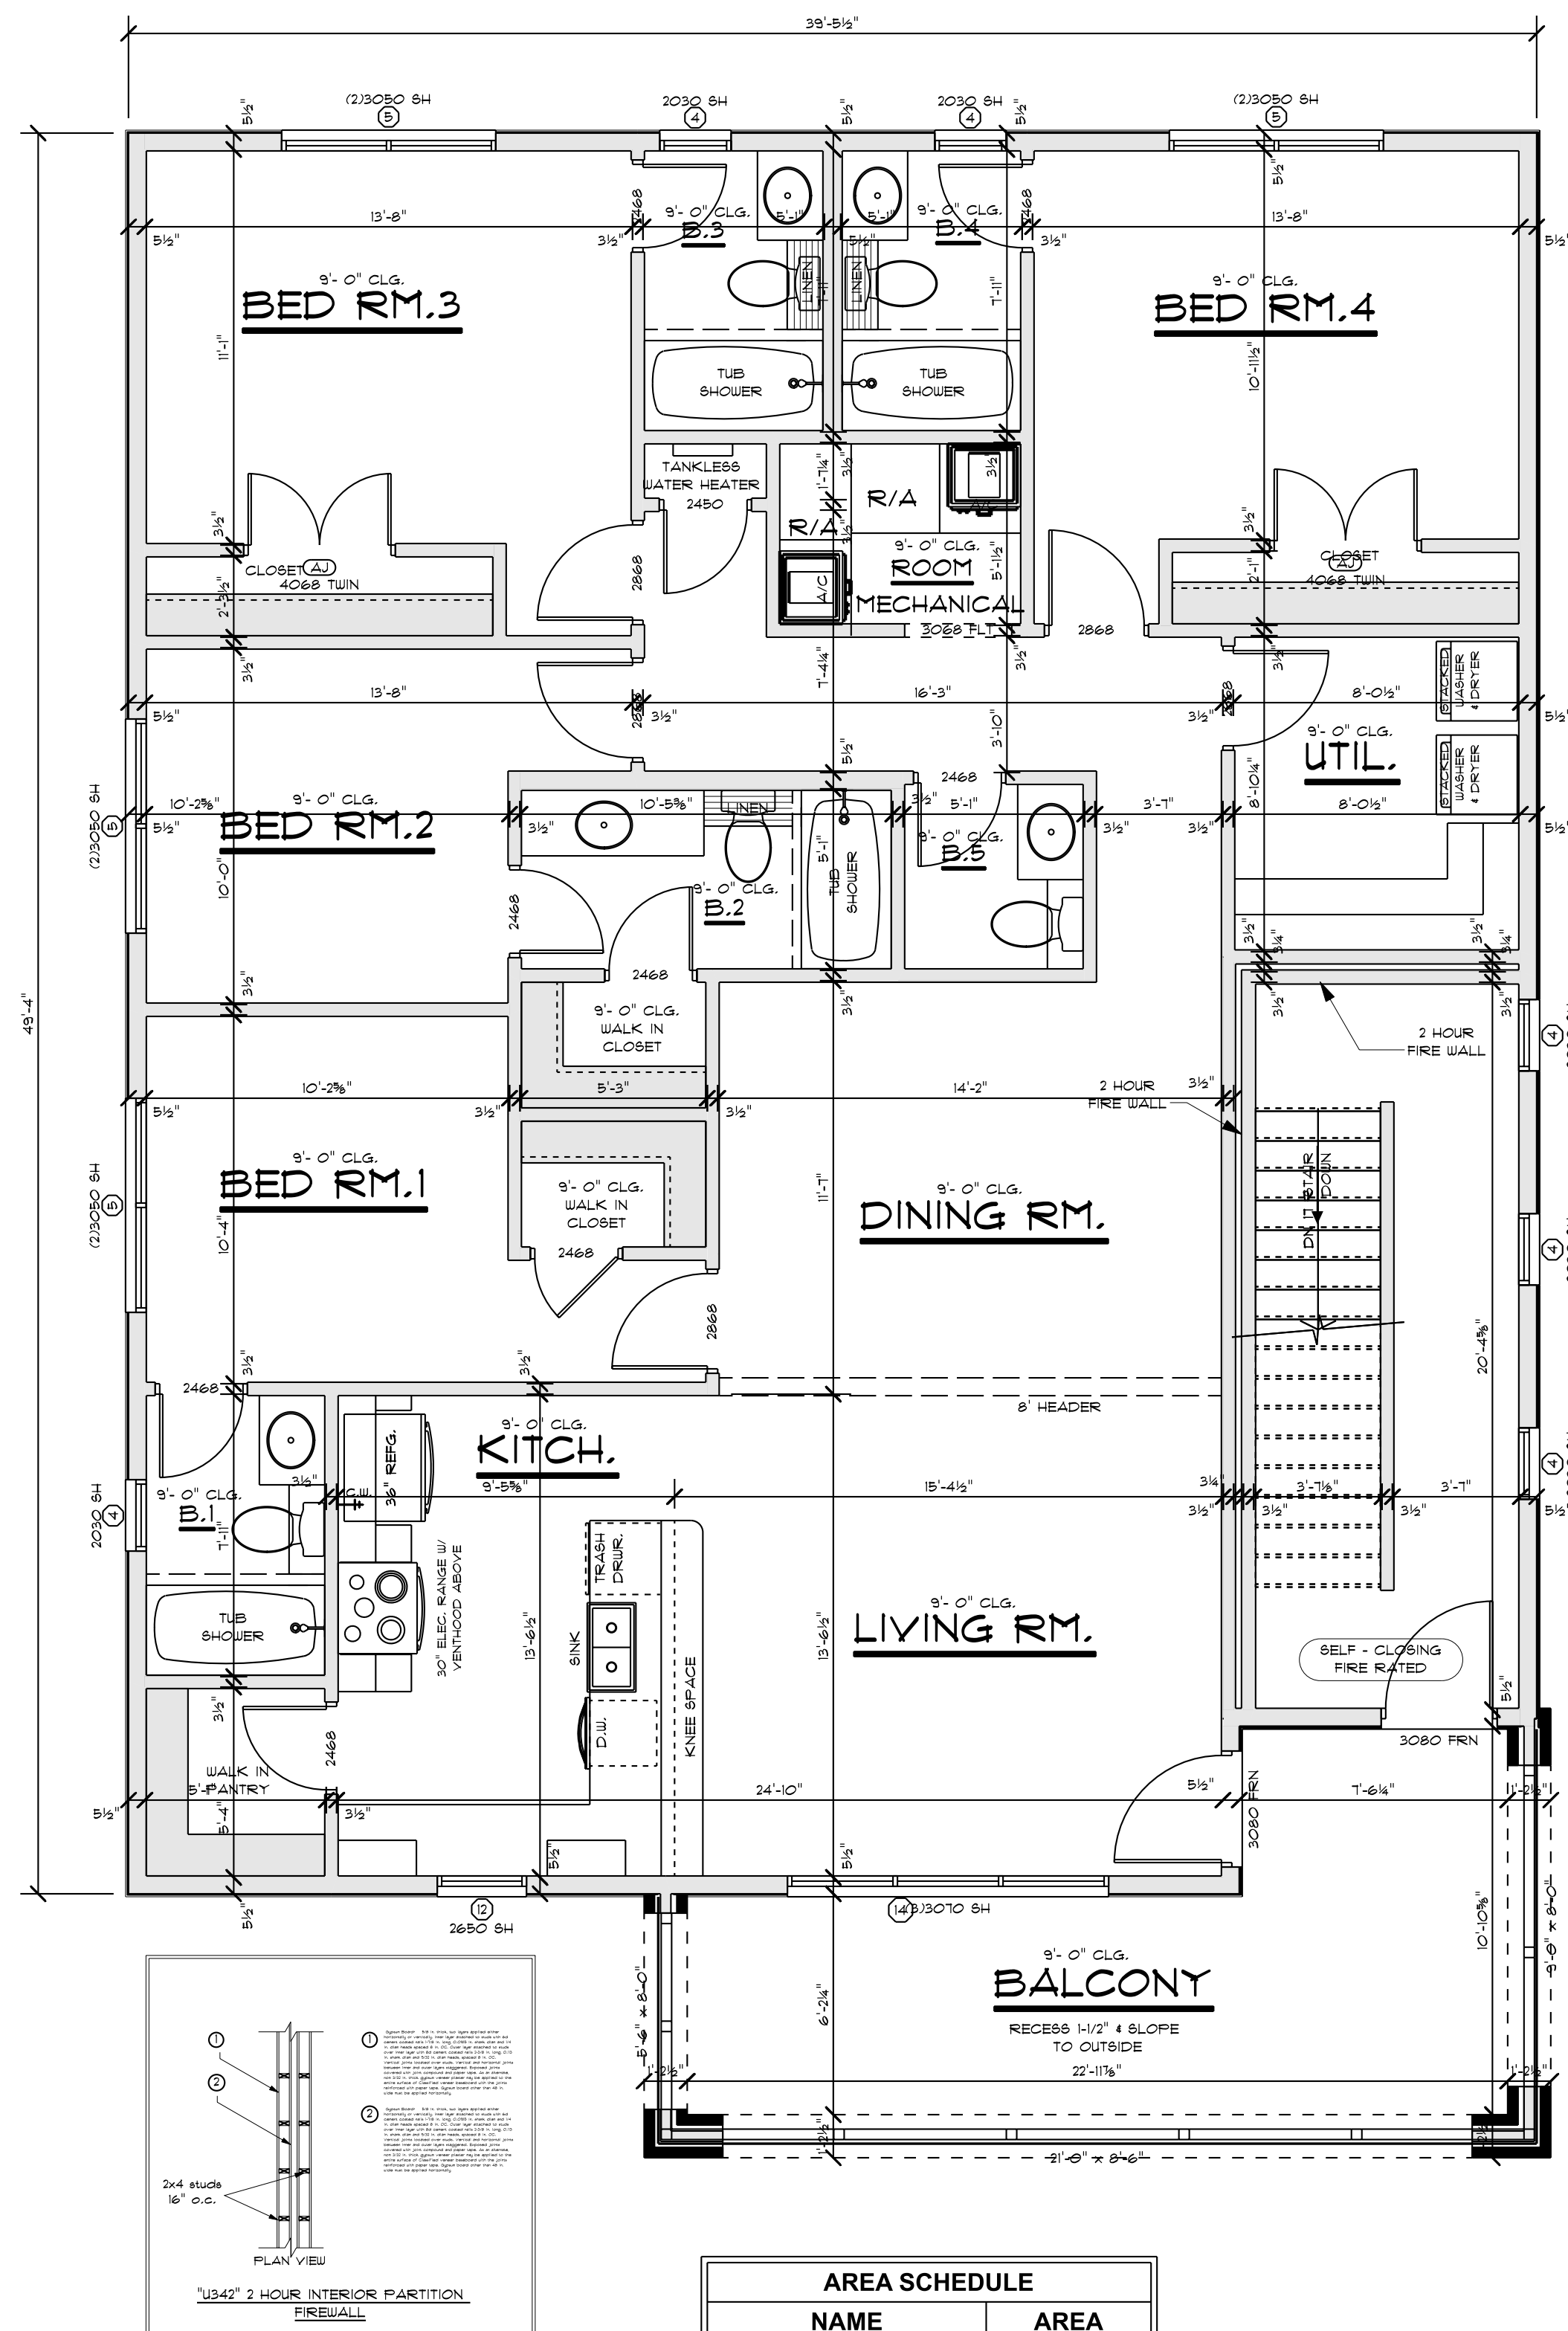


AREA SCHEDULE	
NAME	AREA
THIRD LEVEL LIVING	1733.8 sq ft.
COMMON STAIR	172.0 sq ft.
BALCONIES	208.8 sq ft.

I-C

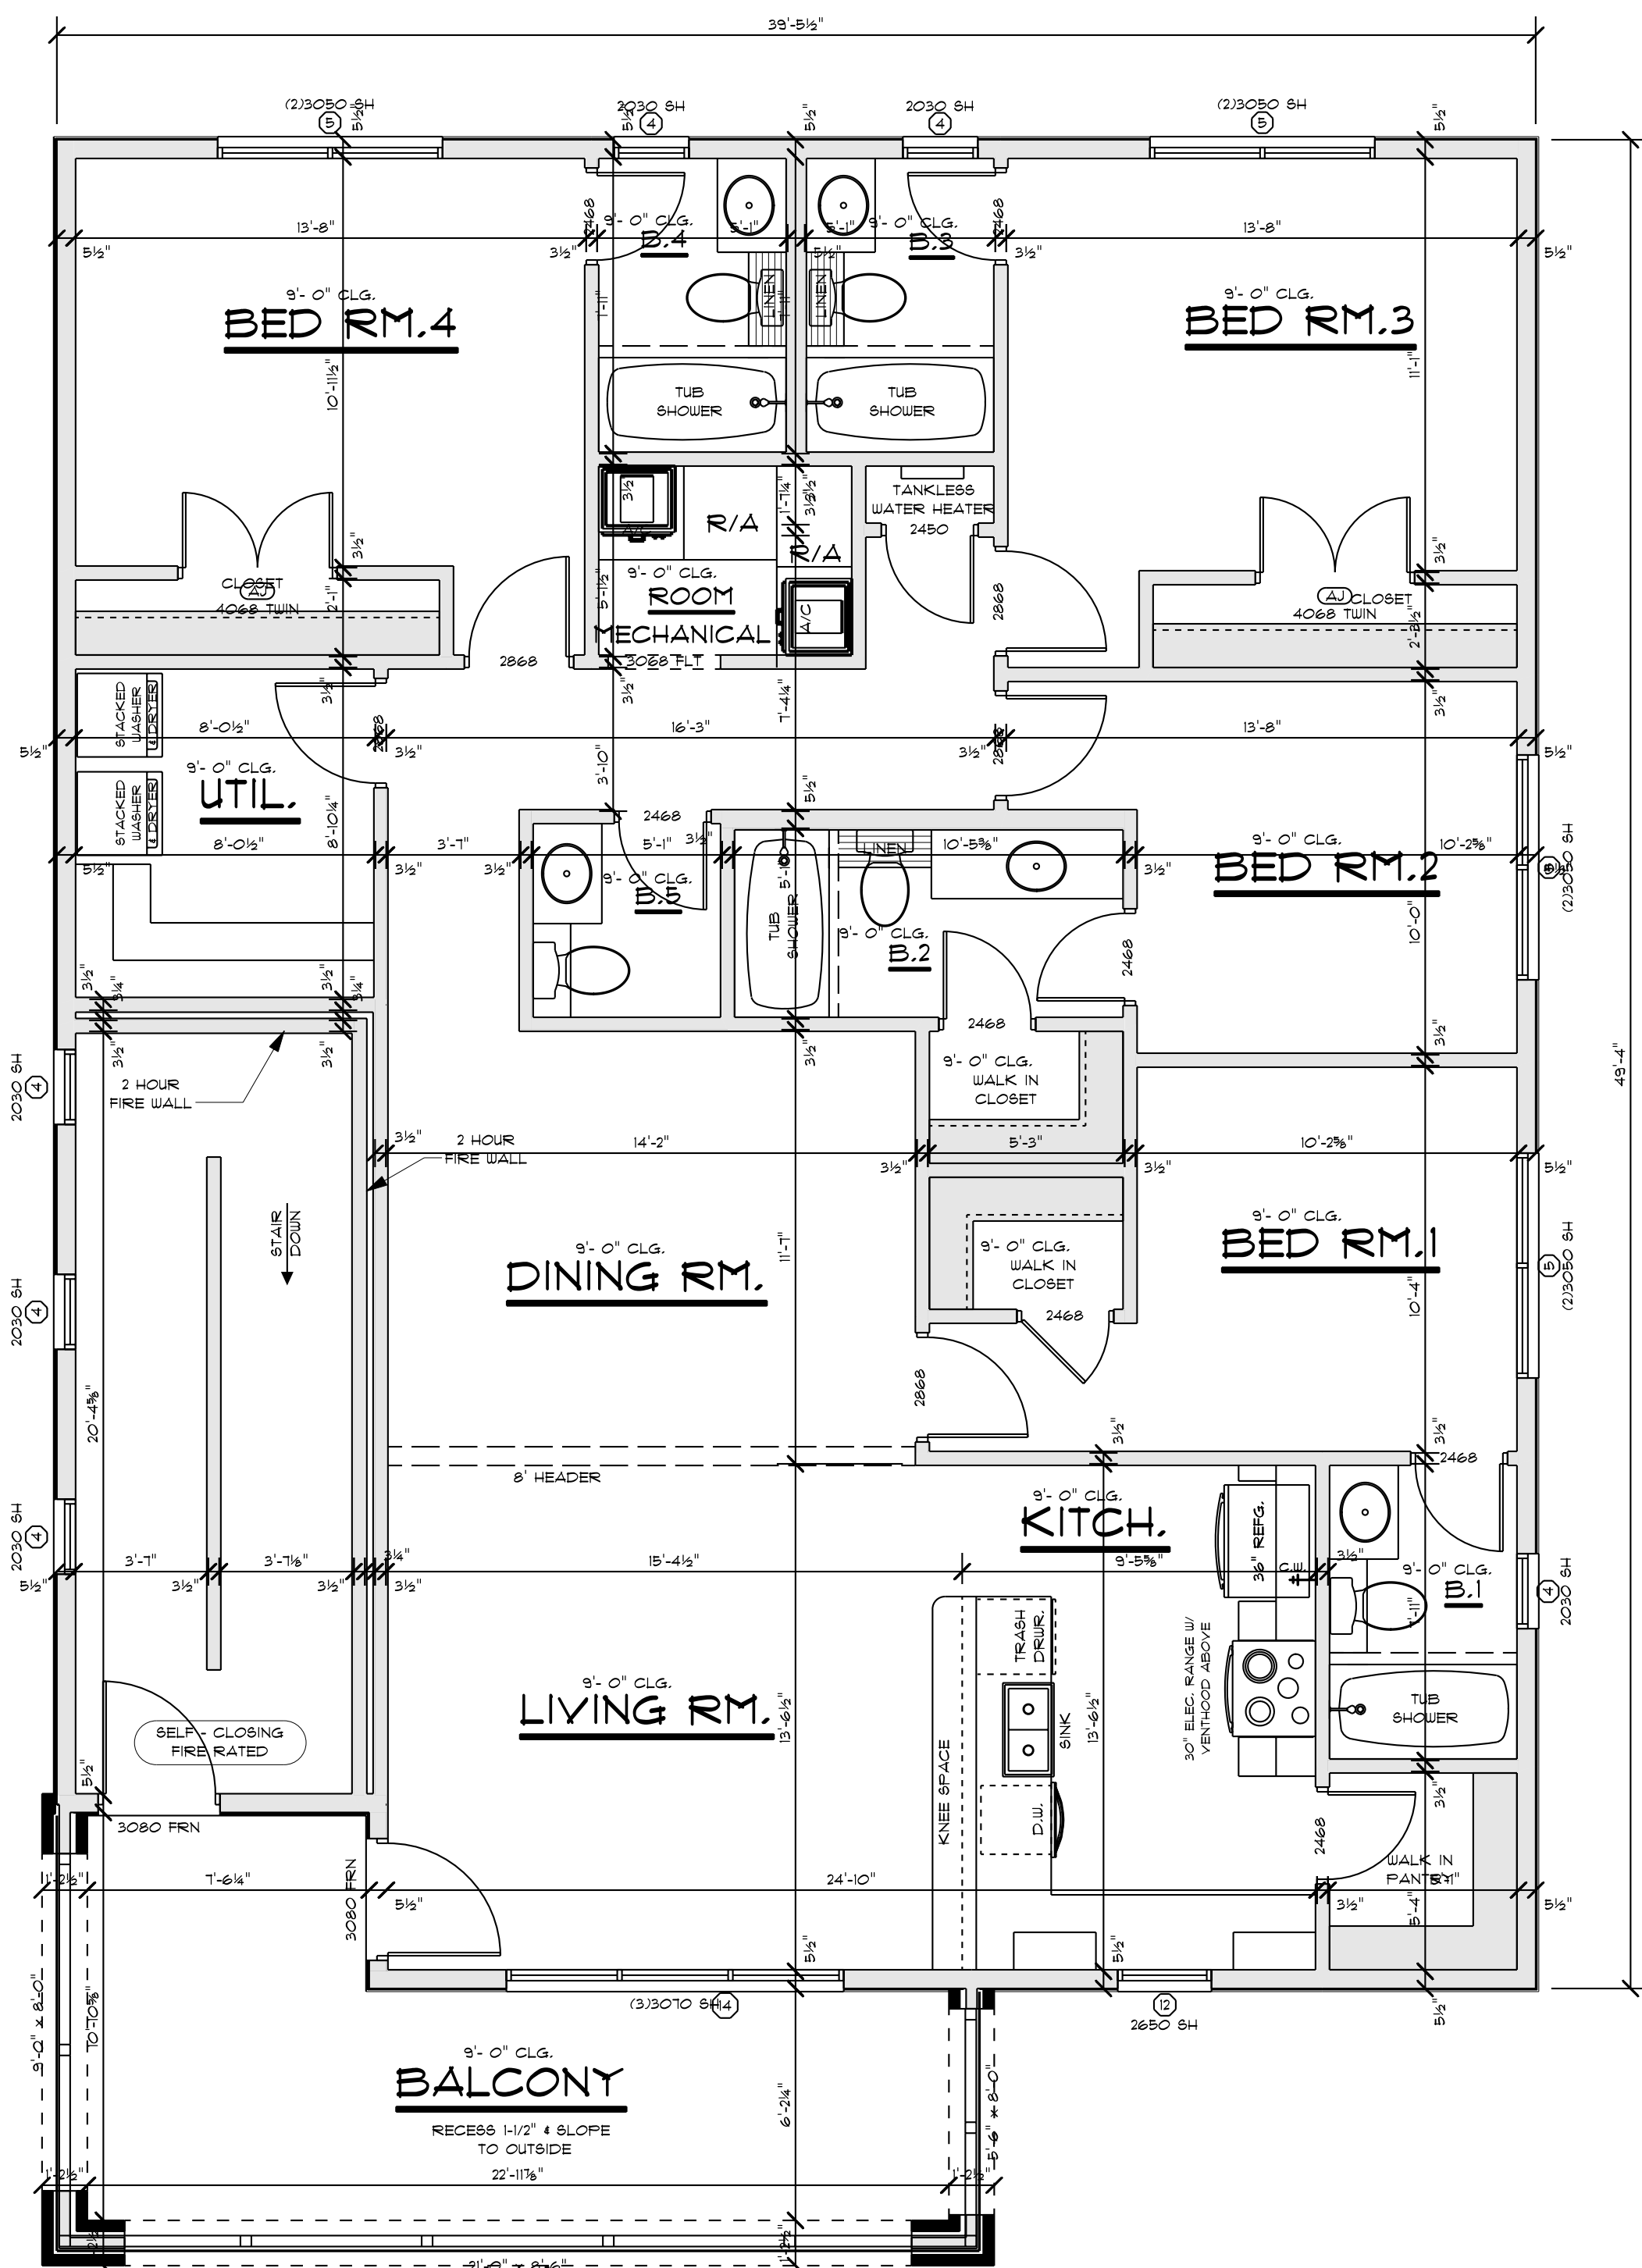 

AREA SCHEDULE	
NAME	AREA
THIRD LEVEL LIVING	1733.8 sq ft.
COMMON STAIR	172.0 sq ft.
BALCONIES	208.8 sq ft.

2-C

 

THIRD FLOOR PLANS

SCALE: 1/4" = 1'-0"