

[illegible]


LOT: BLK:	14-7
ADDRESS:	3024 LUBBOCK AVE
SUBDIVISION:	
CITY:	FORT WORTH
COUNTY:	TARRANT
STATE:	TX
SCALE:	1/4"

Doug Herron.com
Residential Designs
817-538-2910


EMAIL: dougsplans@aol.com WEBSITE: dougherron.com

PLANS CANNOT BE REPRODUCED, REDESIGNED OR COPIED AND ARE FOR THE ONE TIME USE FOR SAID INVOICE OR ADDRESS SHOWN. INFRINGEMENT OF THESE PLANS IN ANY WAY WILL FALL UNDER THE US. COPYRIGHT LAWS

PLANS CANNOT BE REPRODUCED, REDESIGNED OR COPIED AND ARE FOR THE ONE TIME USE FOR SAID INVOICE OR ADDRESS SHOWN. INFRINGEMENT OF THESE PLANS IN ANY WAY WILL FALL UNDER THE US. COPYRIGHT LAWS

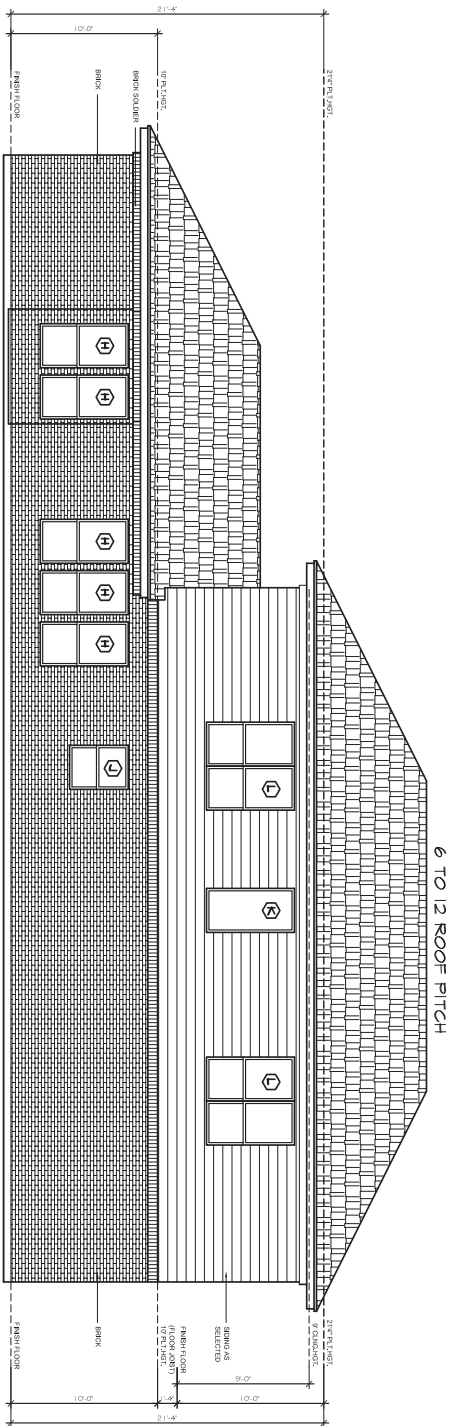

REAR ELEVATION
SCALE: 1/4" = 1'-0"

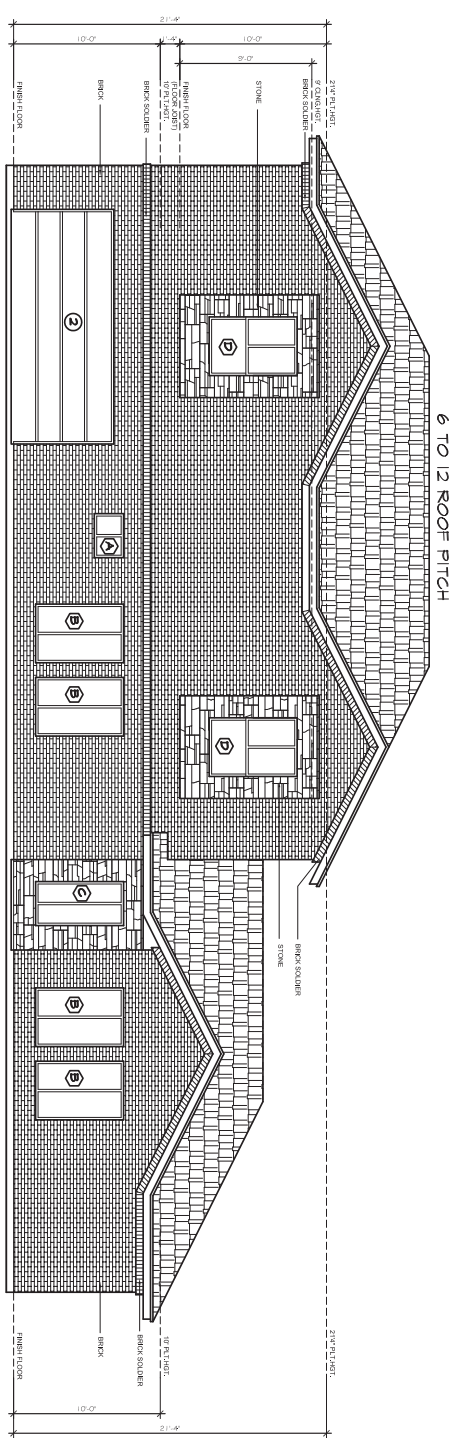

FRONT ELEVATION
SCALE: 1/4" = 1'-0"

LOT:	BLK:	14-7
ADDRESS:		3024 LUBBOCK AVE
SUBDIVISION:		
CITY:		FORT WORTH
COUNTY:		TARRANT
STATE:		TX
SCALE:		1/4"


Doug Herron.com
Residential Designs
817-538-2910

EMAIL: dougplans@aol.com WEBSITE: dougherron.com



033-2535-0218

PLANS CANNOT BE REPRODUCED, REDESIGNED OR COPIED AND ARE FOR THE ONE TIME USE FOR SAID INVOICE OR ADDRESS SHOWN. INFRINGEMENT OF THESE PLANS IN ANY WAY WILL FALL UNDER THE US. COPYRIGHT LAWS

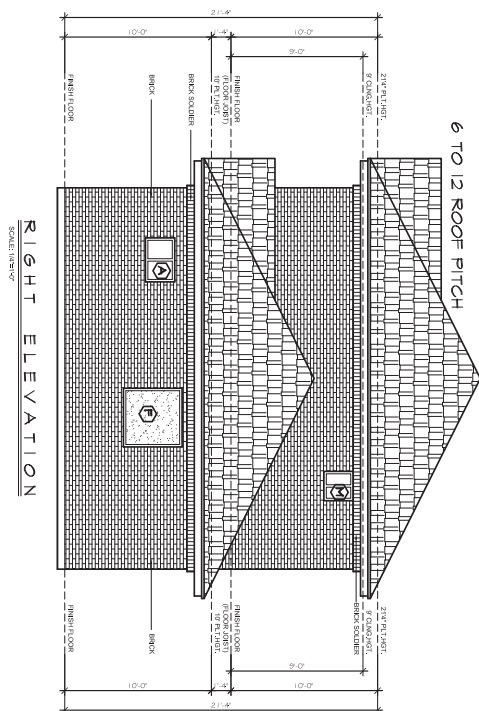

RIGHT ELEVATION

LOT:	BLK:	14-7
ADDRESS:		3024 LUBBOCK AVE
SUBDIVISION:		
CITY:		FORT WORTH
COUNTY:		TARRANT
STATE:		TX
SCALE:		1/4"

Doug Herron.com
Residential Designs
817-538-2910

EMAIL: dougsplans@aol.com WEBSITE: dougherron.com

