



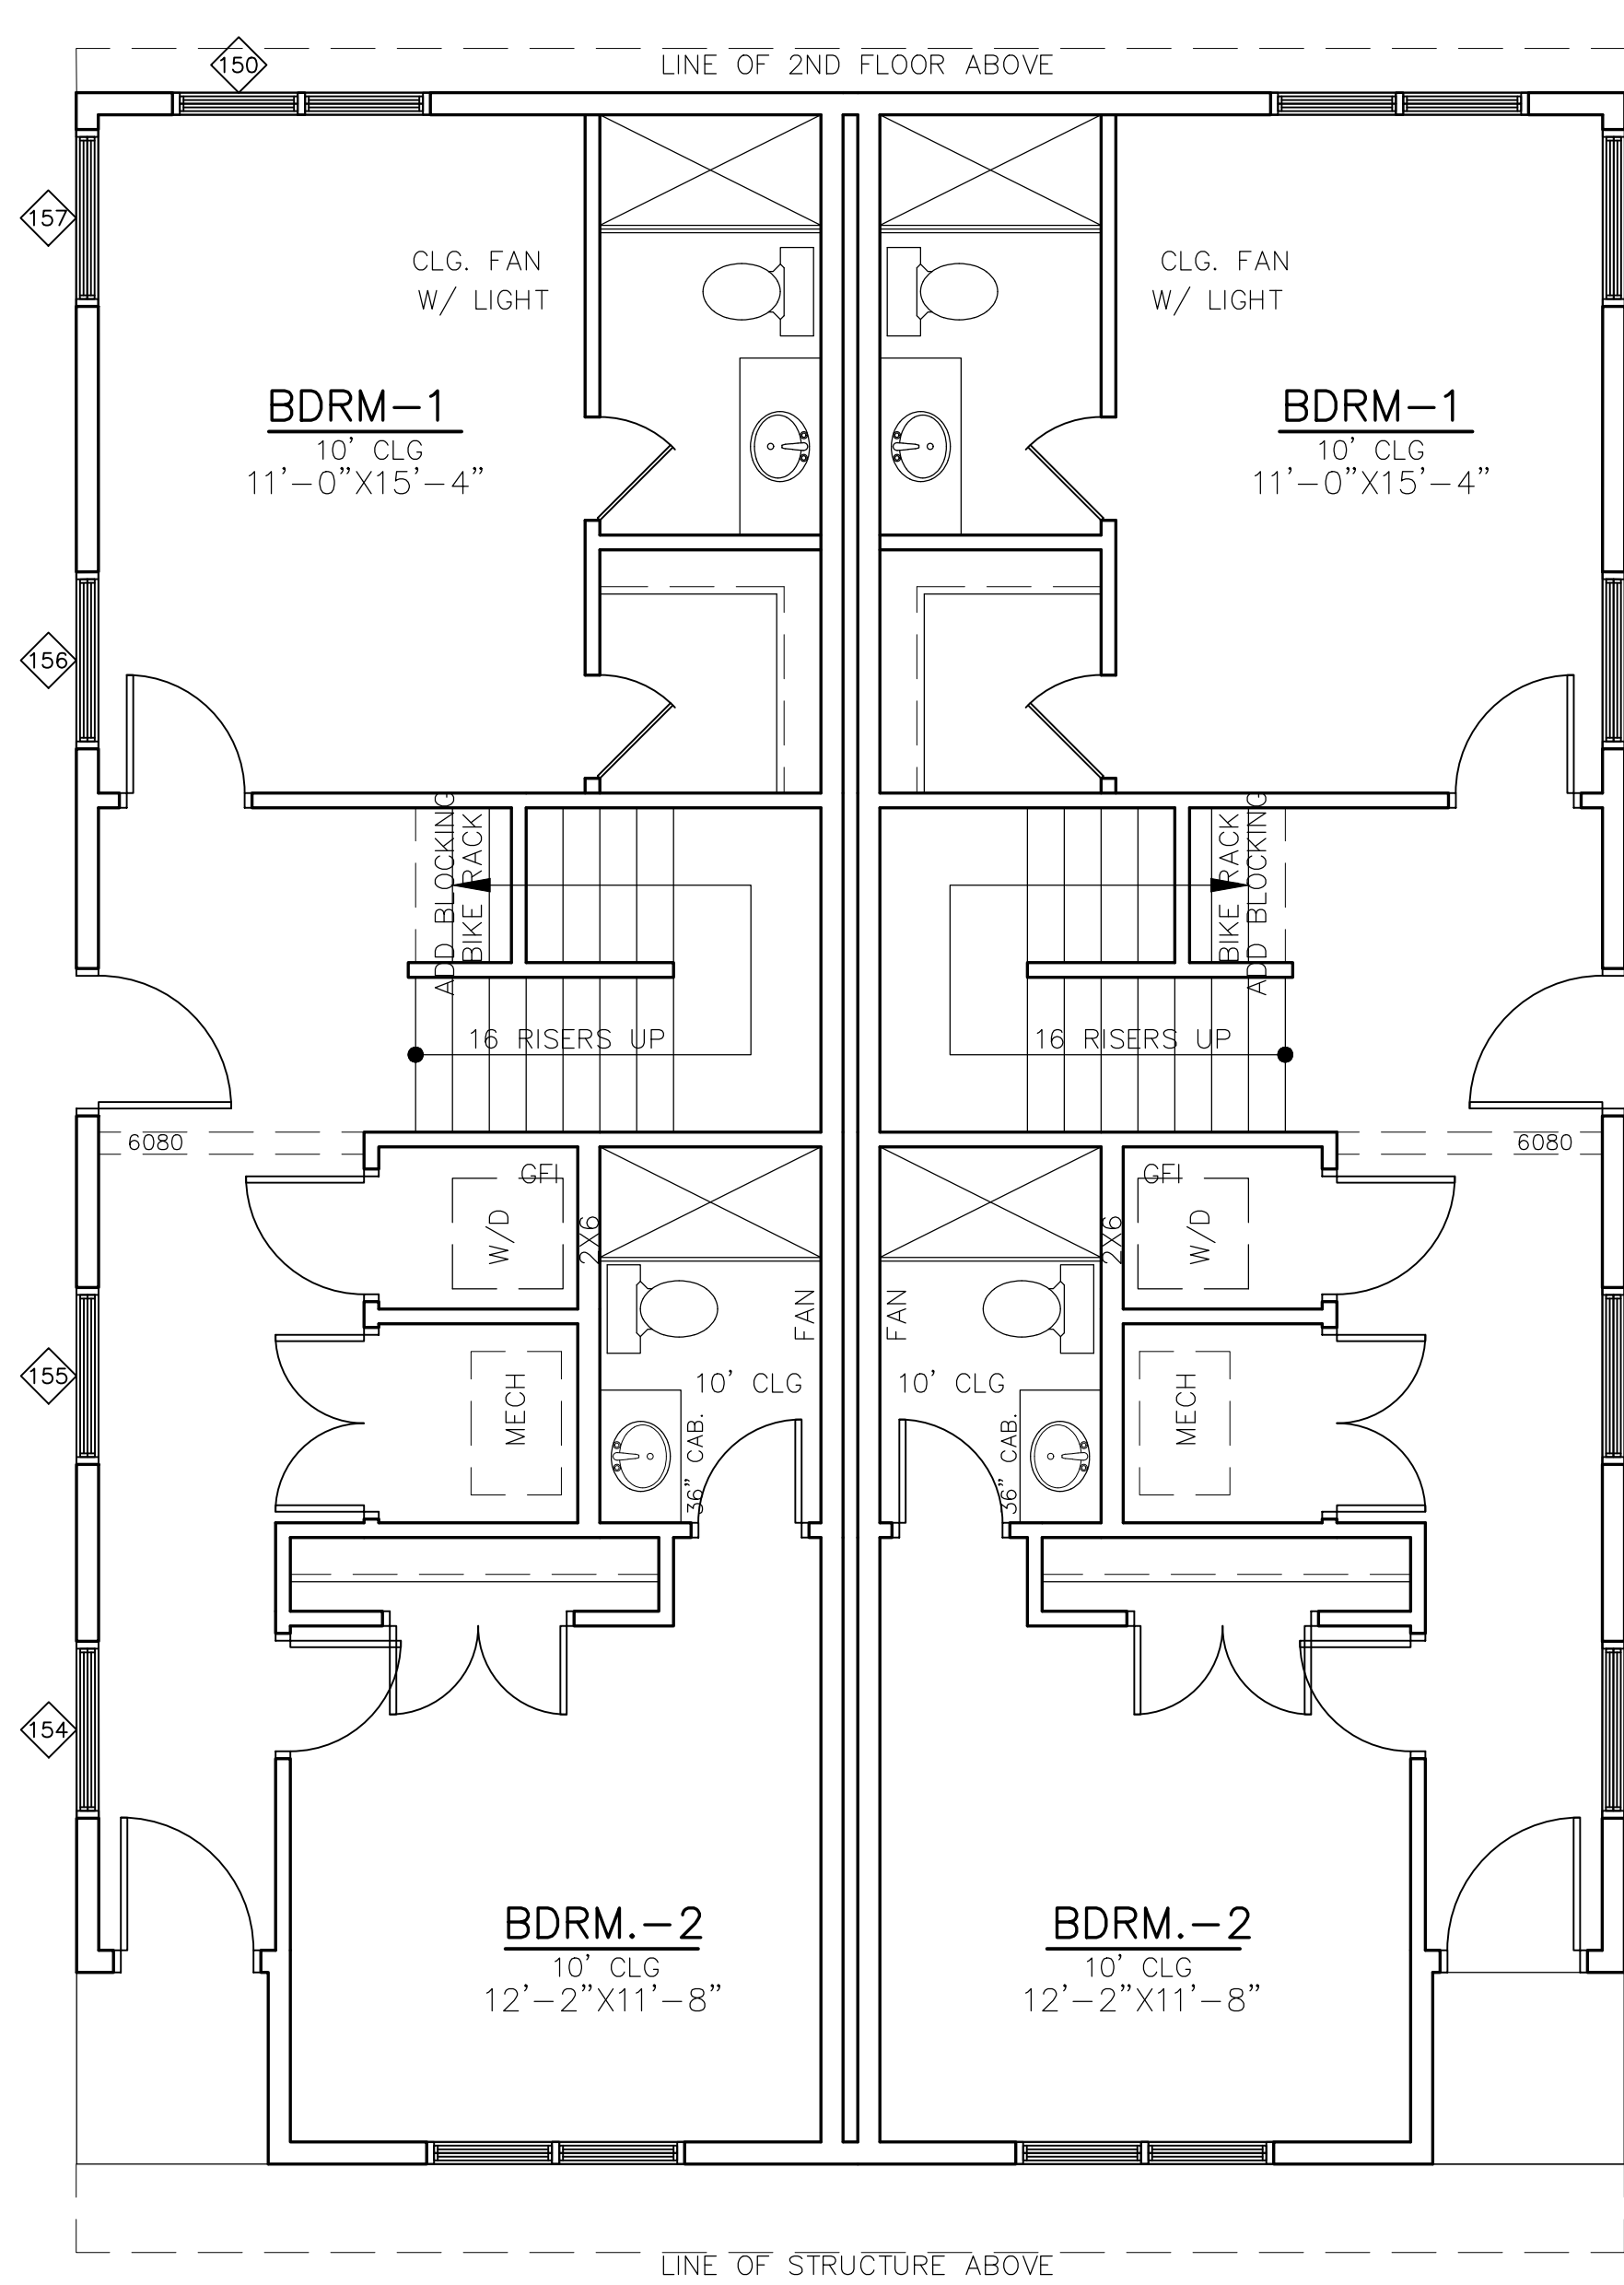


FIRST FLOOR PLAN

SCALE: 1/4" = 1'-0"

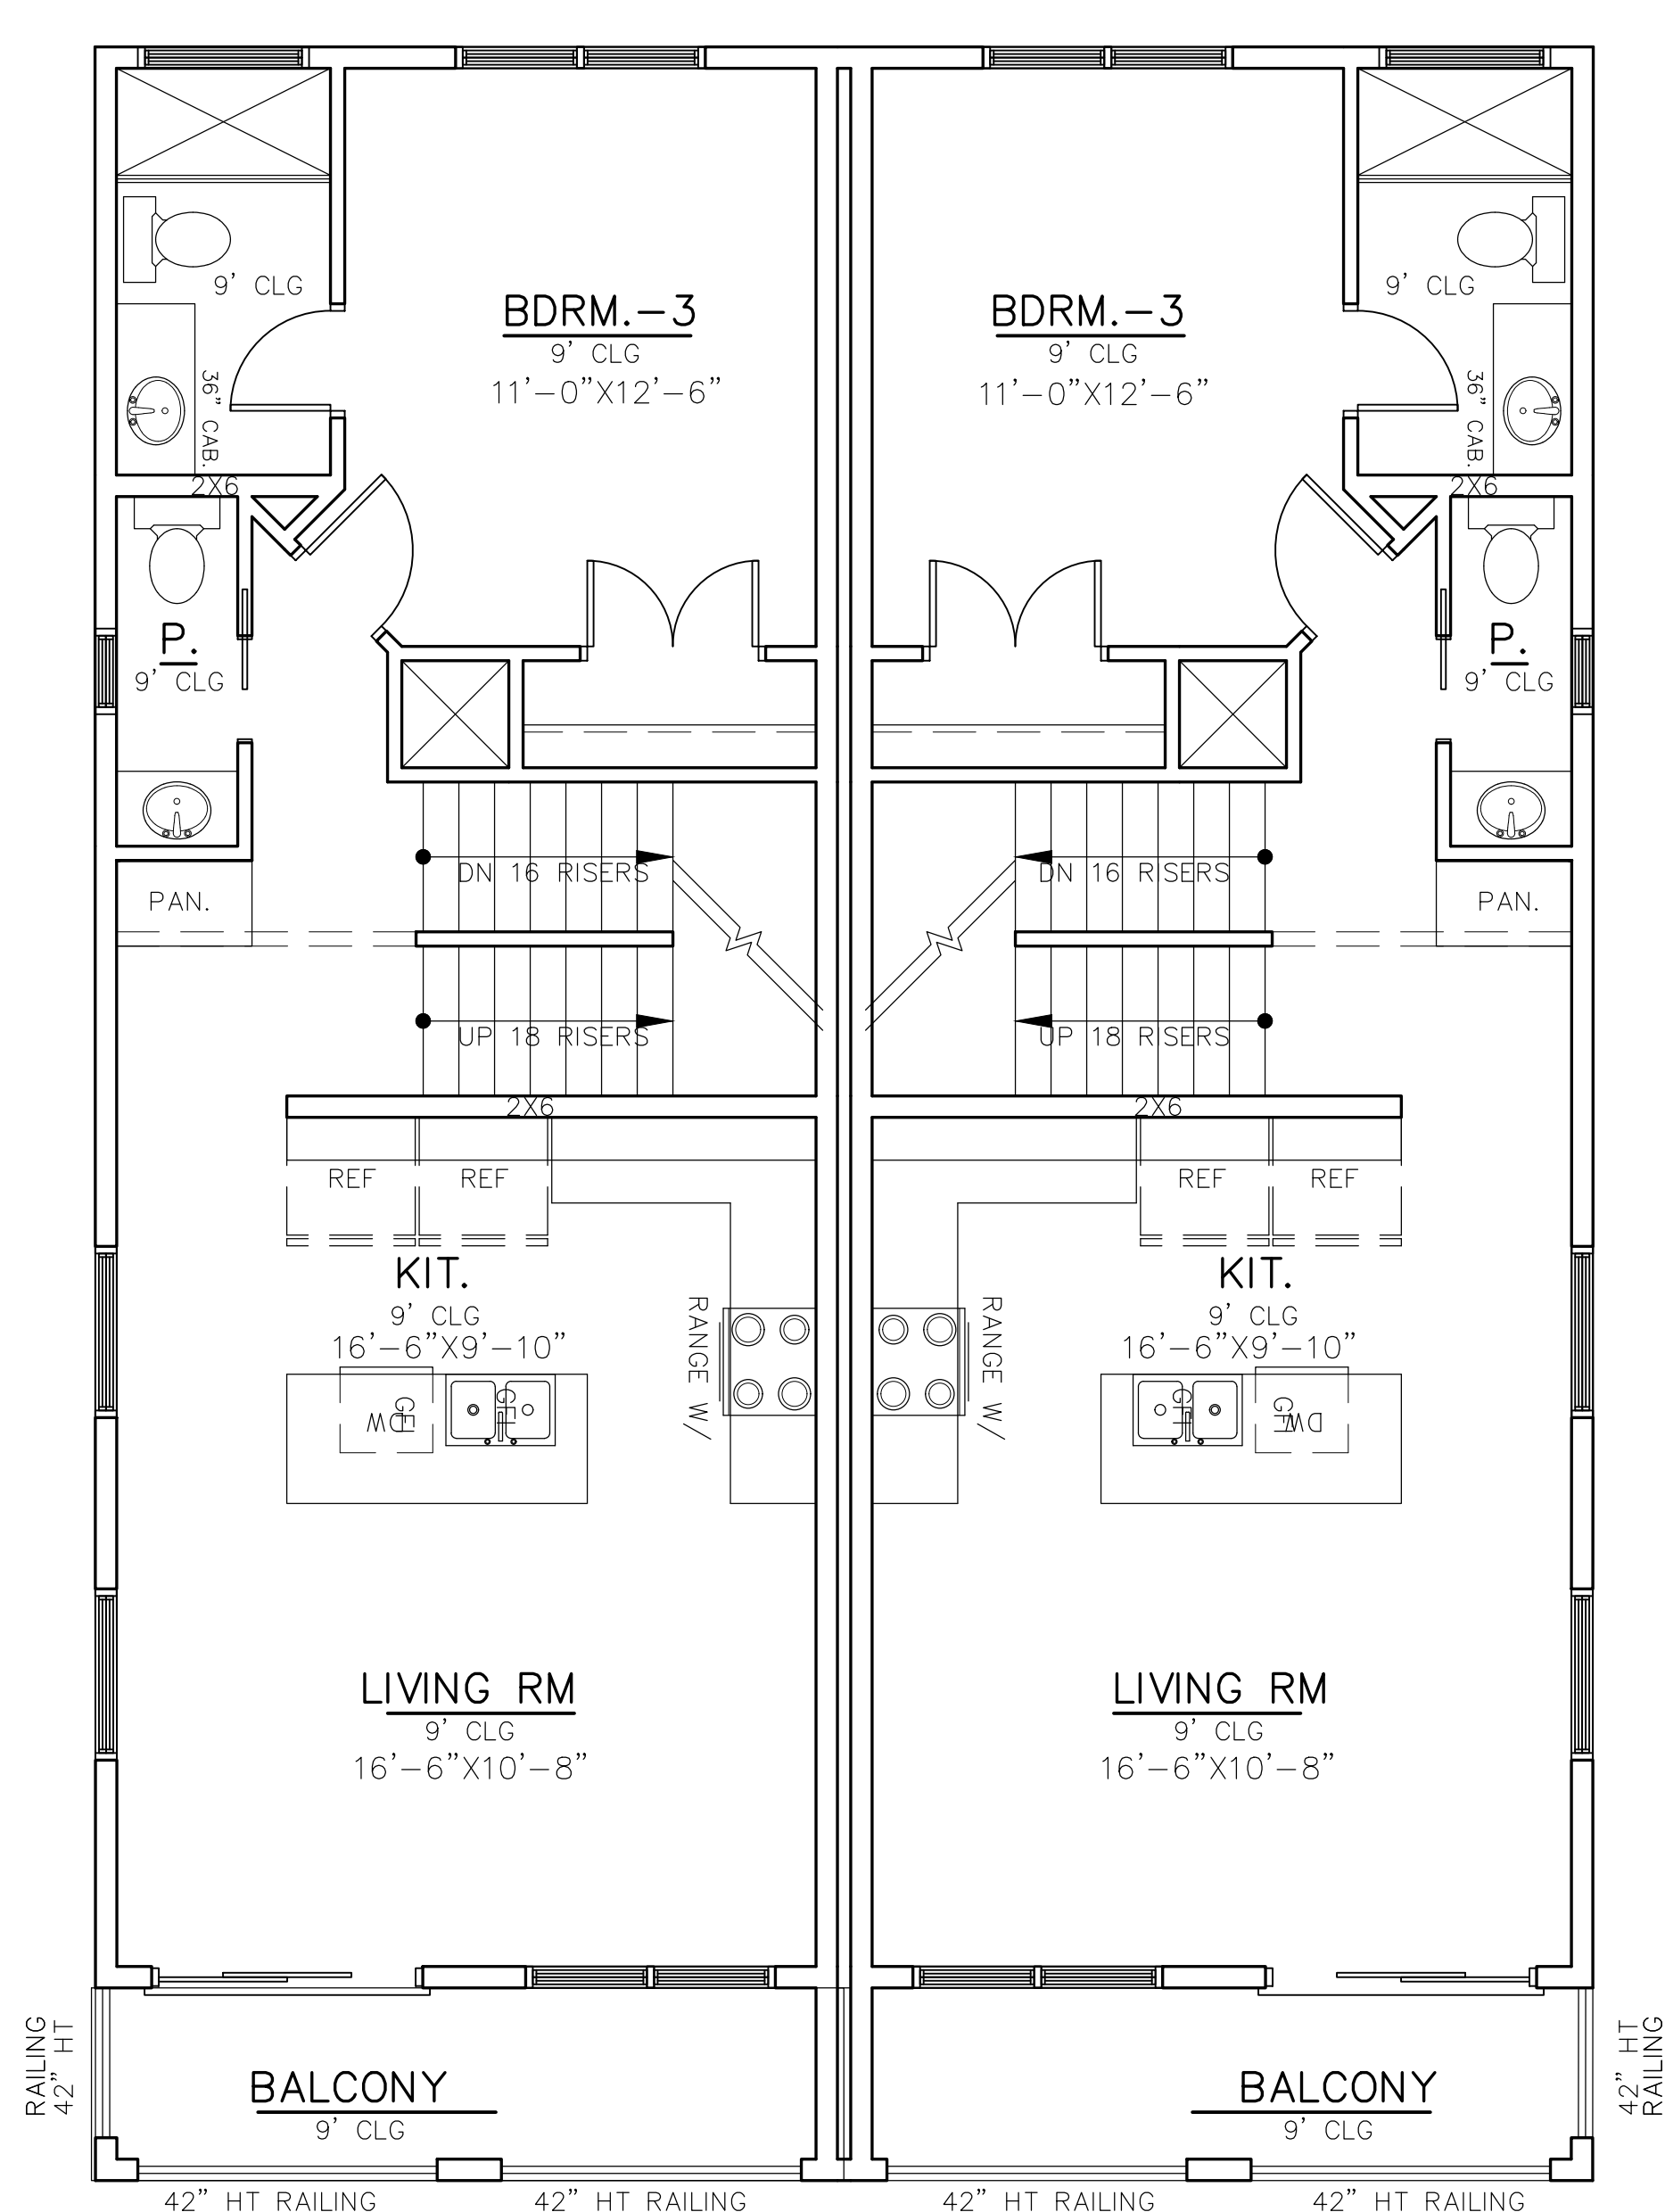


SECOND FLOOR PLAN

SCALE: 1/4" = 1'-0"

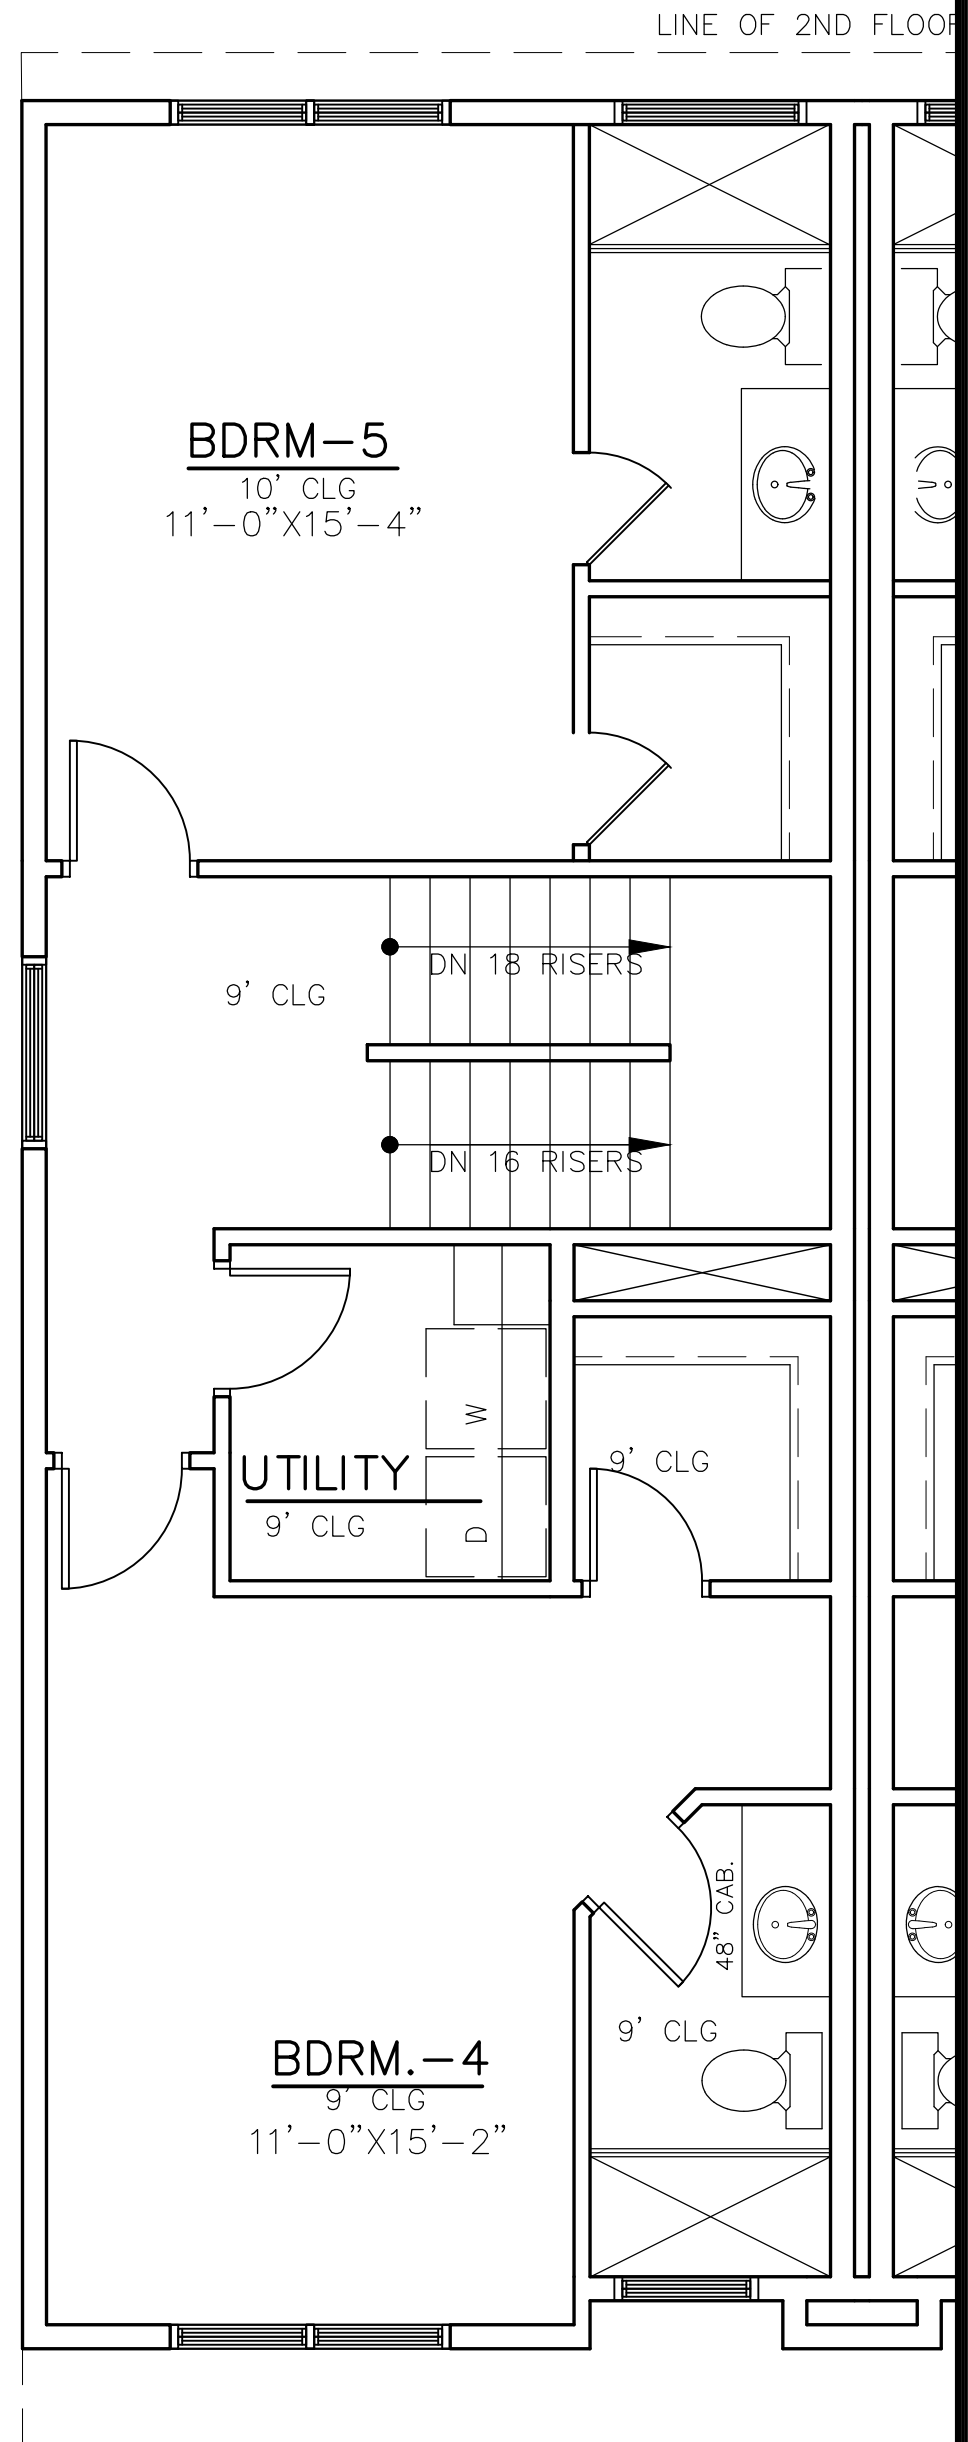

THIRD FLOOR PLAN

SCALE: 1/4" = 1'-0"

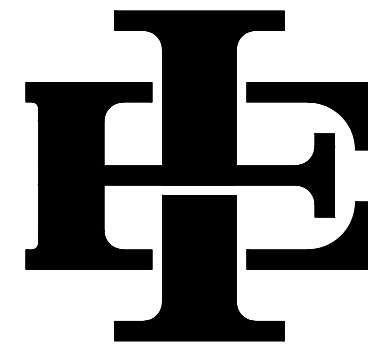

EDWARD & ISAAC
DESIGNS LLC.

5017 NASH LANE
FORT WORTH, 76244
OFFICE: (214)-395-4688

The Edward & Isaac Designs assumes no liability for any structure built from these plans. Before construction, the purchaser, builder, or contractor must verify all dimensions, verify compliance with all building codes, and incorporate site conditions. Only a qualified designer, architect, or structural engineer should be permitted to alter these plans, with written release of Edward & Isaac LLC.

OWNER INFORMATION

3141 MCCART BLVD
FORT WORTH, TX 76110
LOT: 11 BLOCK: 7

ADDRESS:

ISSUE DATE
08.22.2025


DRAFTSPERSON
MEM

PROJECT NO.
000


PLAN NUMBER
2431

SHEET NUMBER


A-1

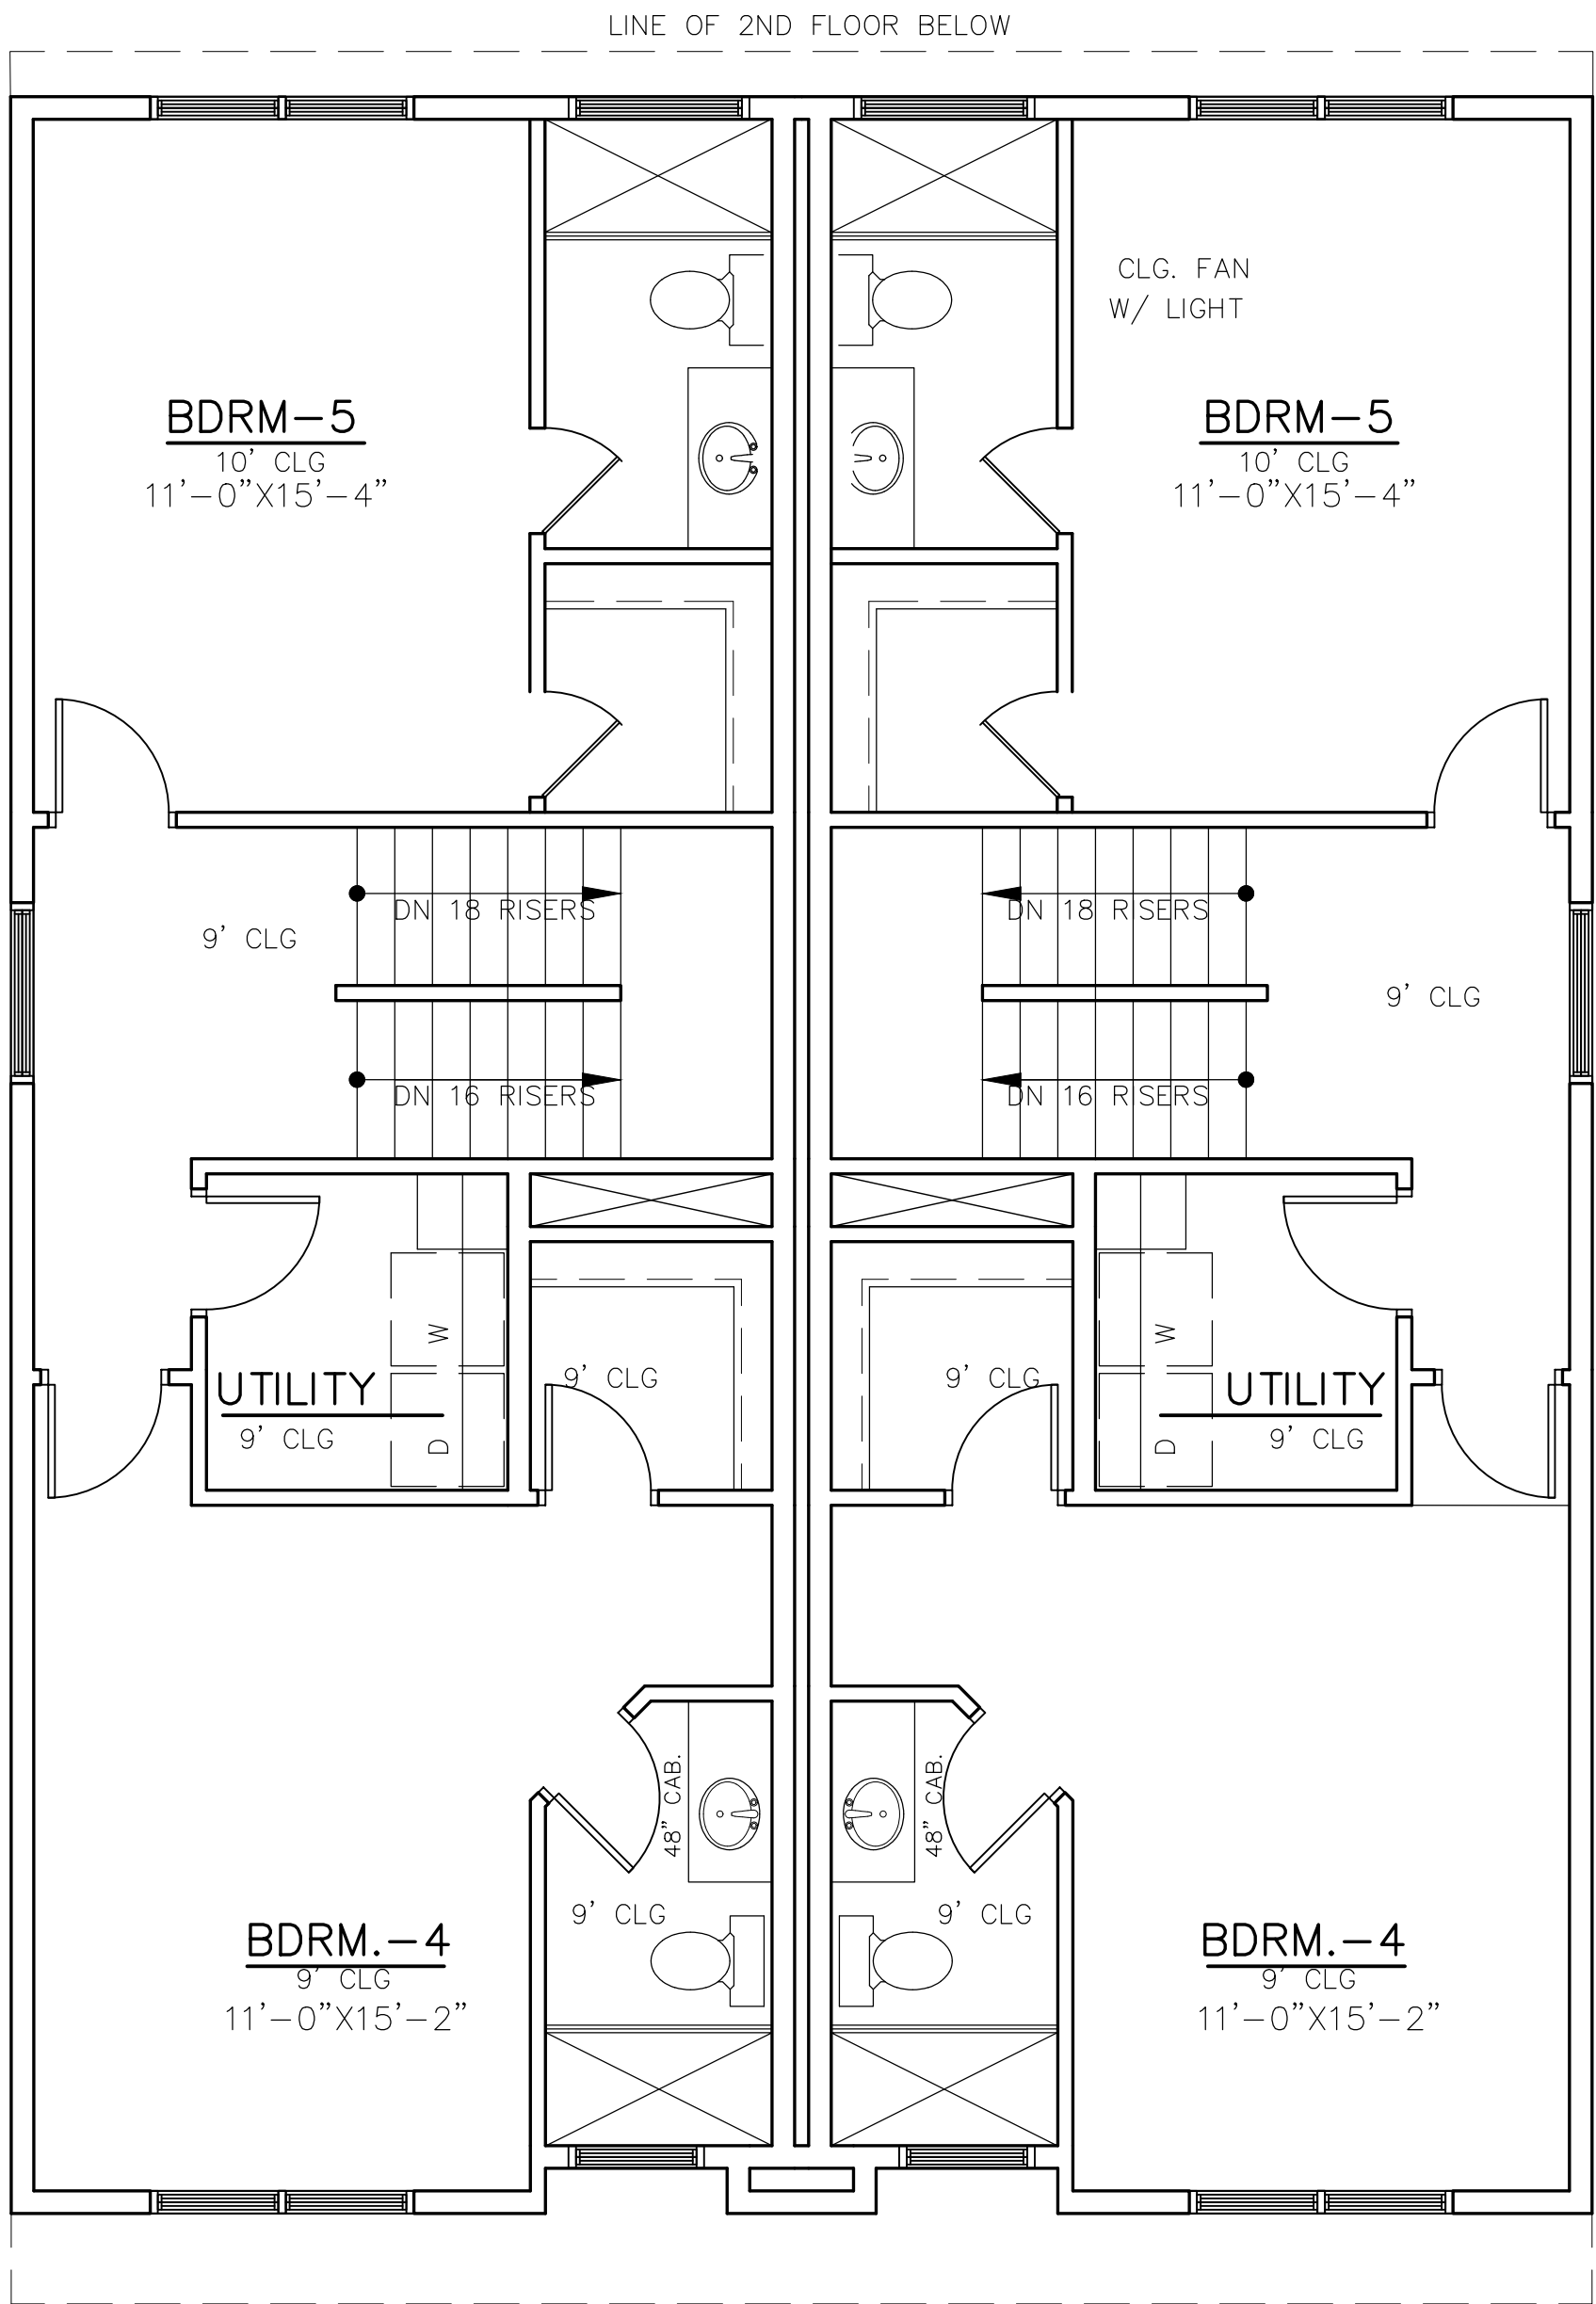

THIRD FLOOR PLAN
SCALE: 1/4" = 1'-0"

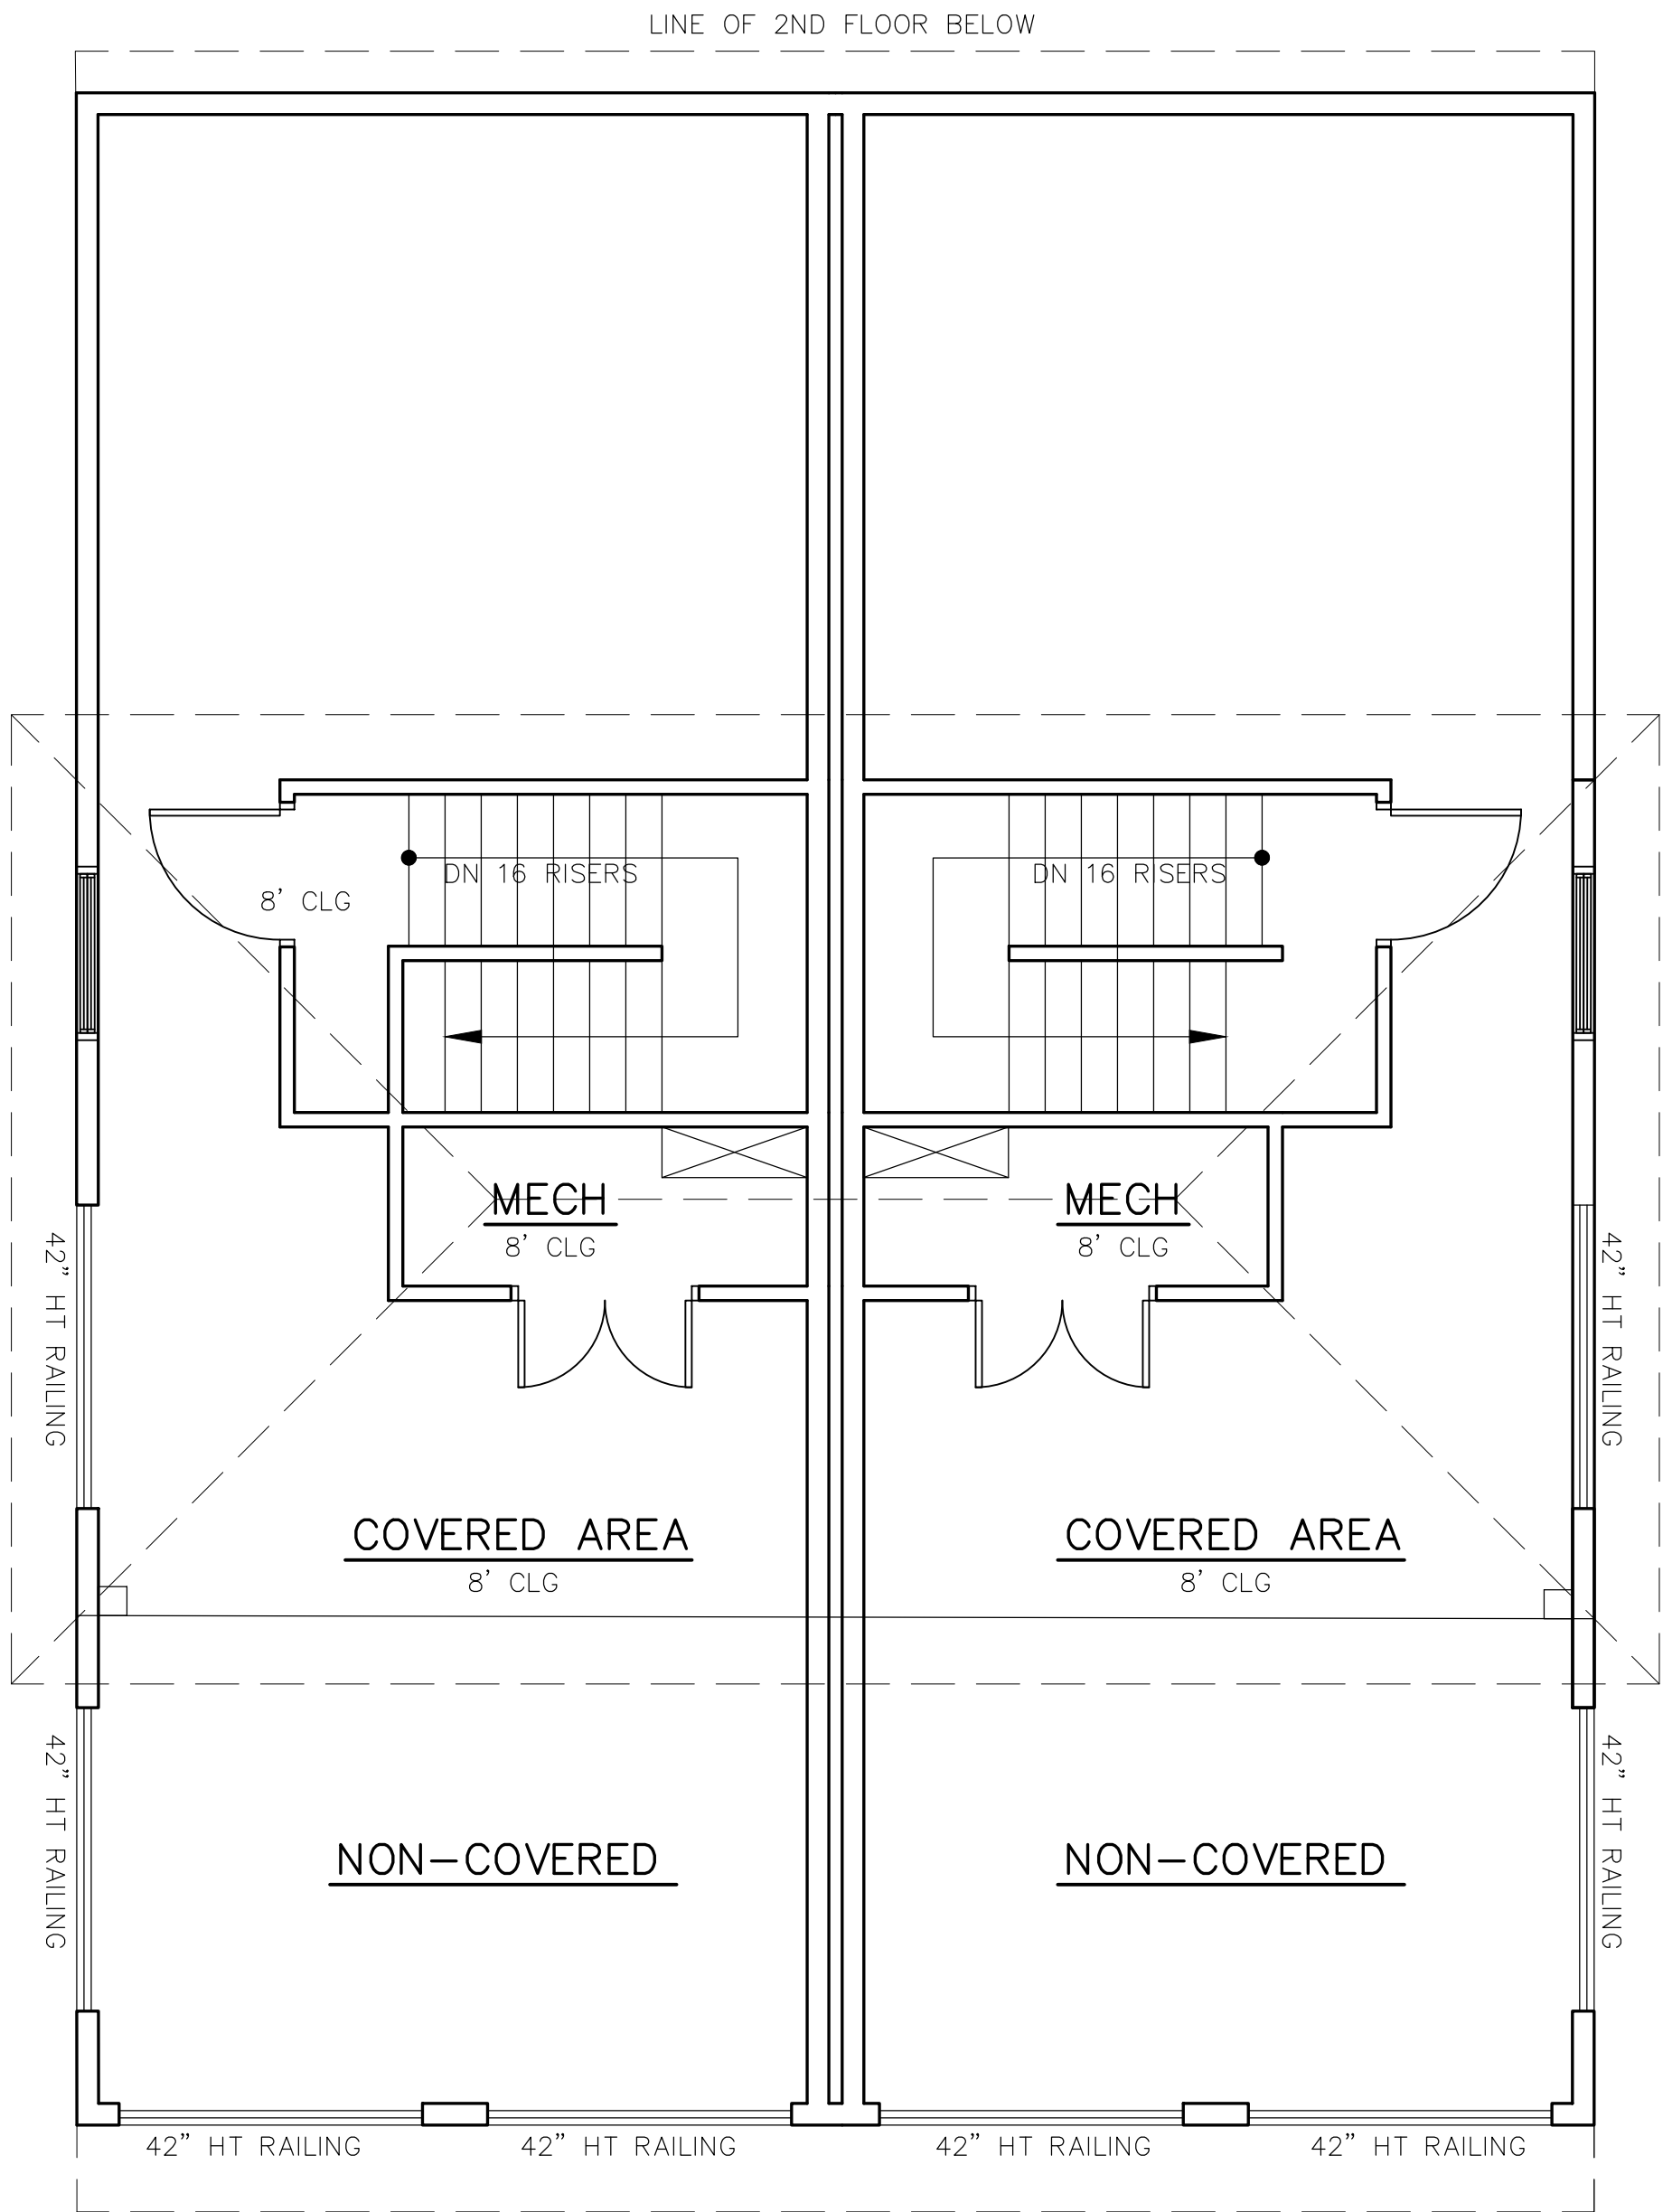

ROOF TOP FLOOR PLAN
SCALE: 1/4" = 1'-0"

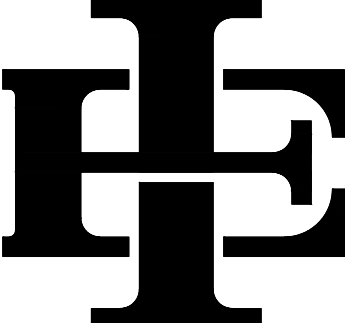

EDWARD & ISAAC
DESIGNS LLC.
5017 NASH LANE
FORT WORTH, 76244
OFFICE: (214)-395-4688

The Edward & Isaac Designs assumes no liability for any structure built from these plans. Before construction, the purchaser, builder, or contractor must verify all dimensions, verify compliance with all building codes, and incorporate site conditions. Only a qualified designer, architect, or structural engineer should be permitted to alter these plans, with written release of Edward & Isaac Designs LLC.

OWNER INFORMATION

3141 MCCART BLVD
FORT WORTH, TX 76110
LOT: 11 BLOCK: 7

ADDRESS:

ISSUE DATE
08.22.2025

DRAFTSPERSON
MEM

PROJECT NO.
000

PLAN NUMBER
2431

SHEET NUMBER
A-2