




**LOT 37, BLOCK 24
BLUEBONNET HILLS
TARRANT COUNTY, TEXAS**


Barneis
BARNEIS

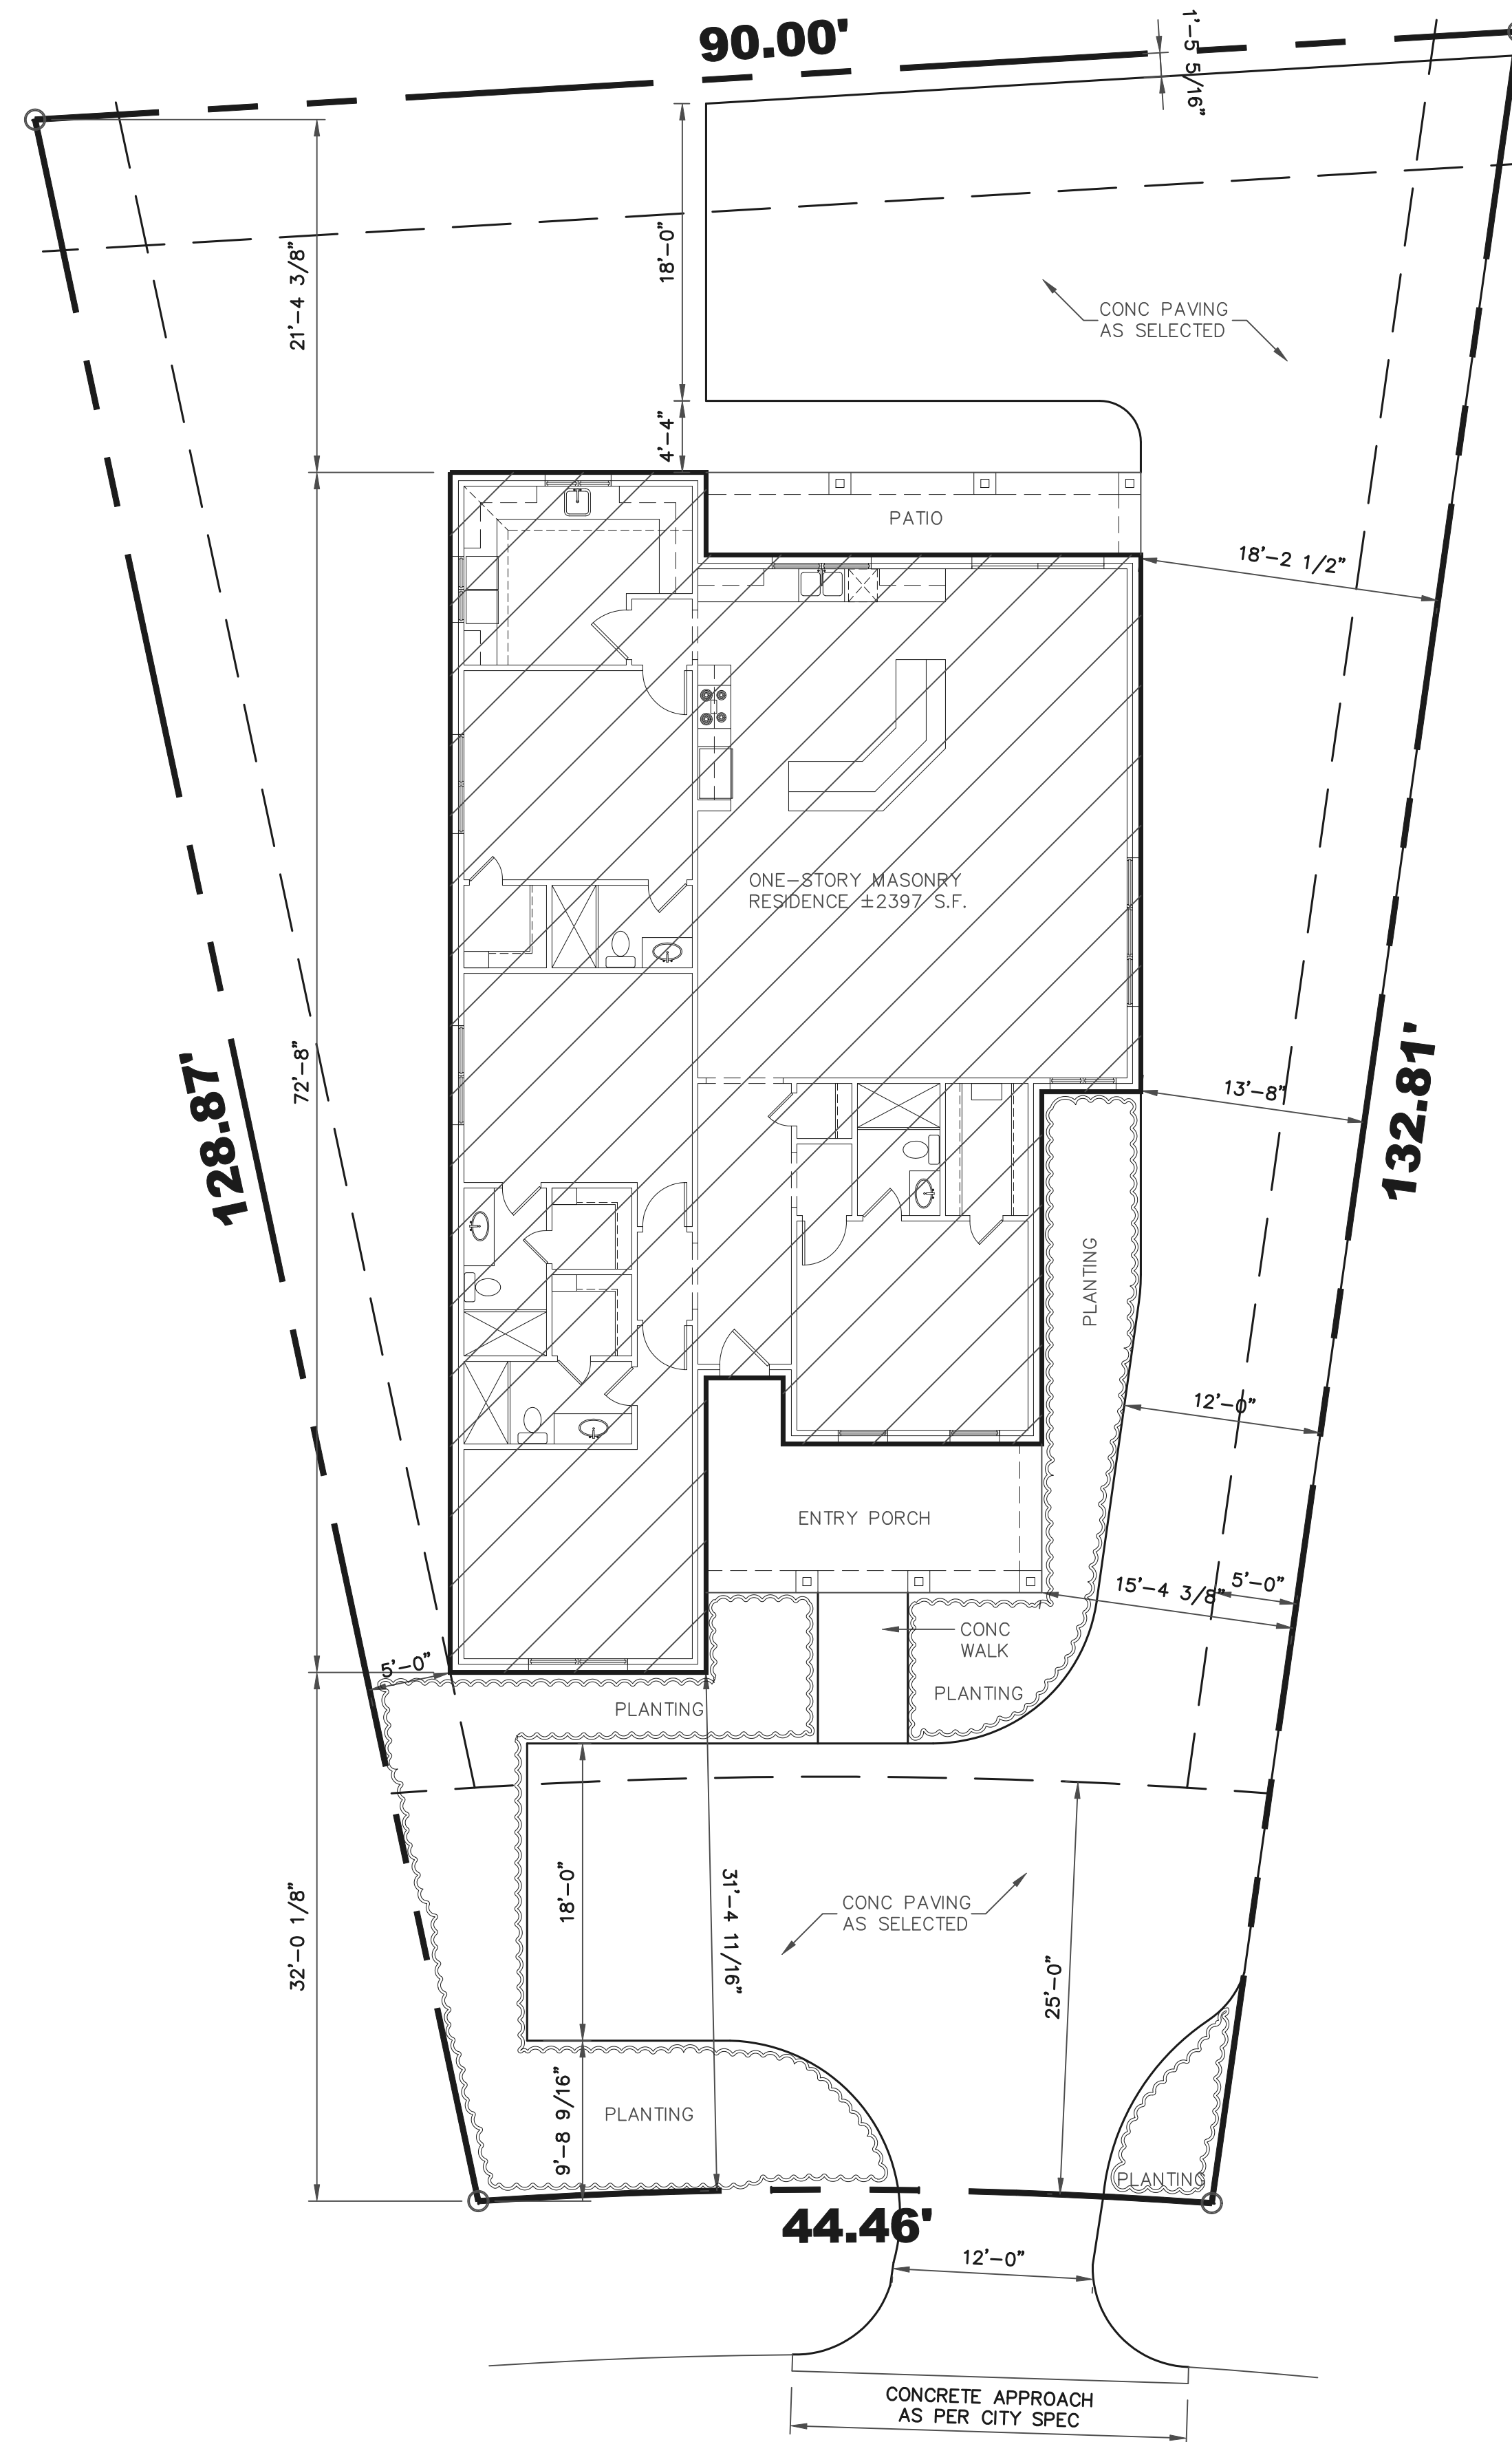

TOTAL FRONT YARD= 1500.00 S.F.
 PAVED FRONT YARD= 717.51 S.F. (47.83%)
 OPEN FRONT YARD= 782.49 S.F. (52.17%)

SITE PLAN

SCALE: 1/8" = 1'-0"

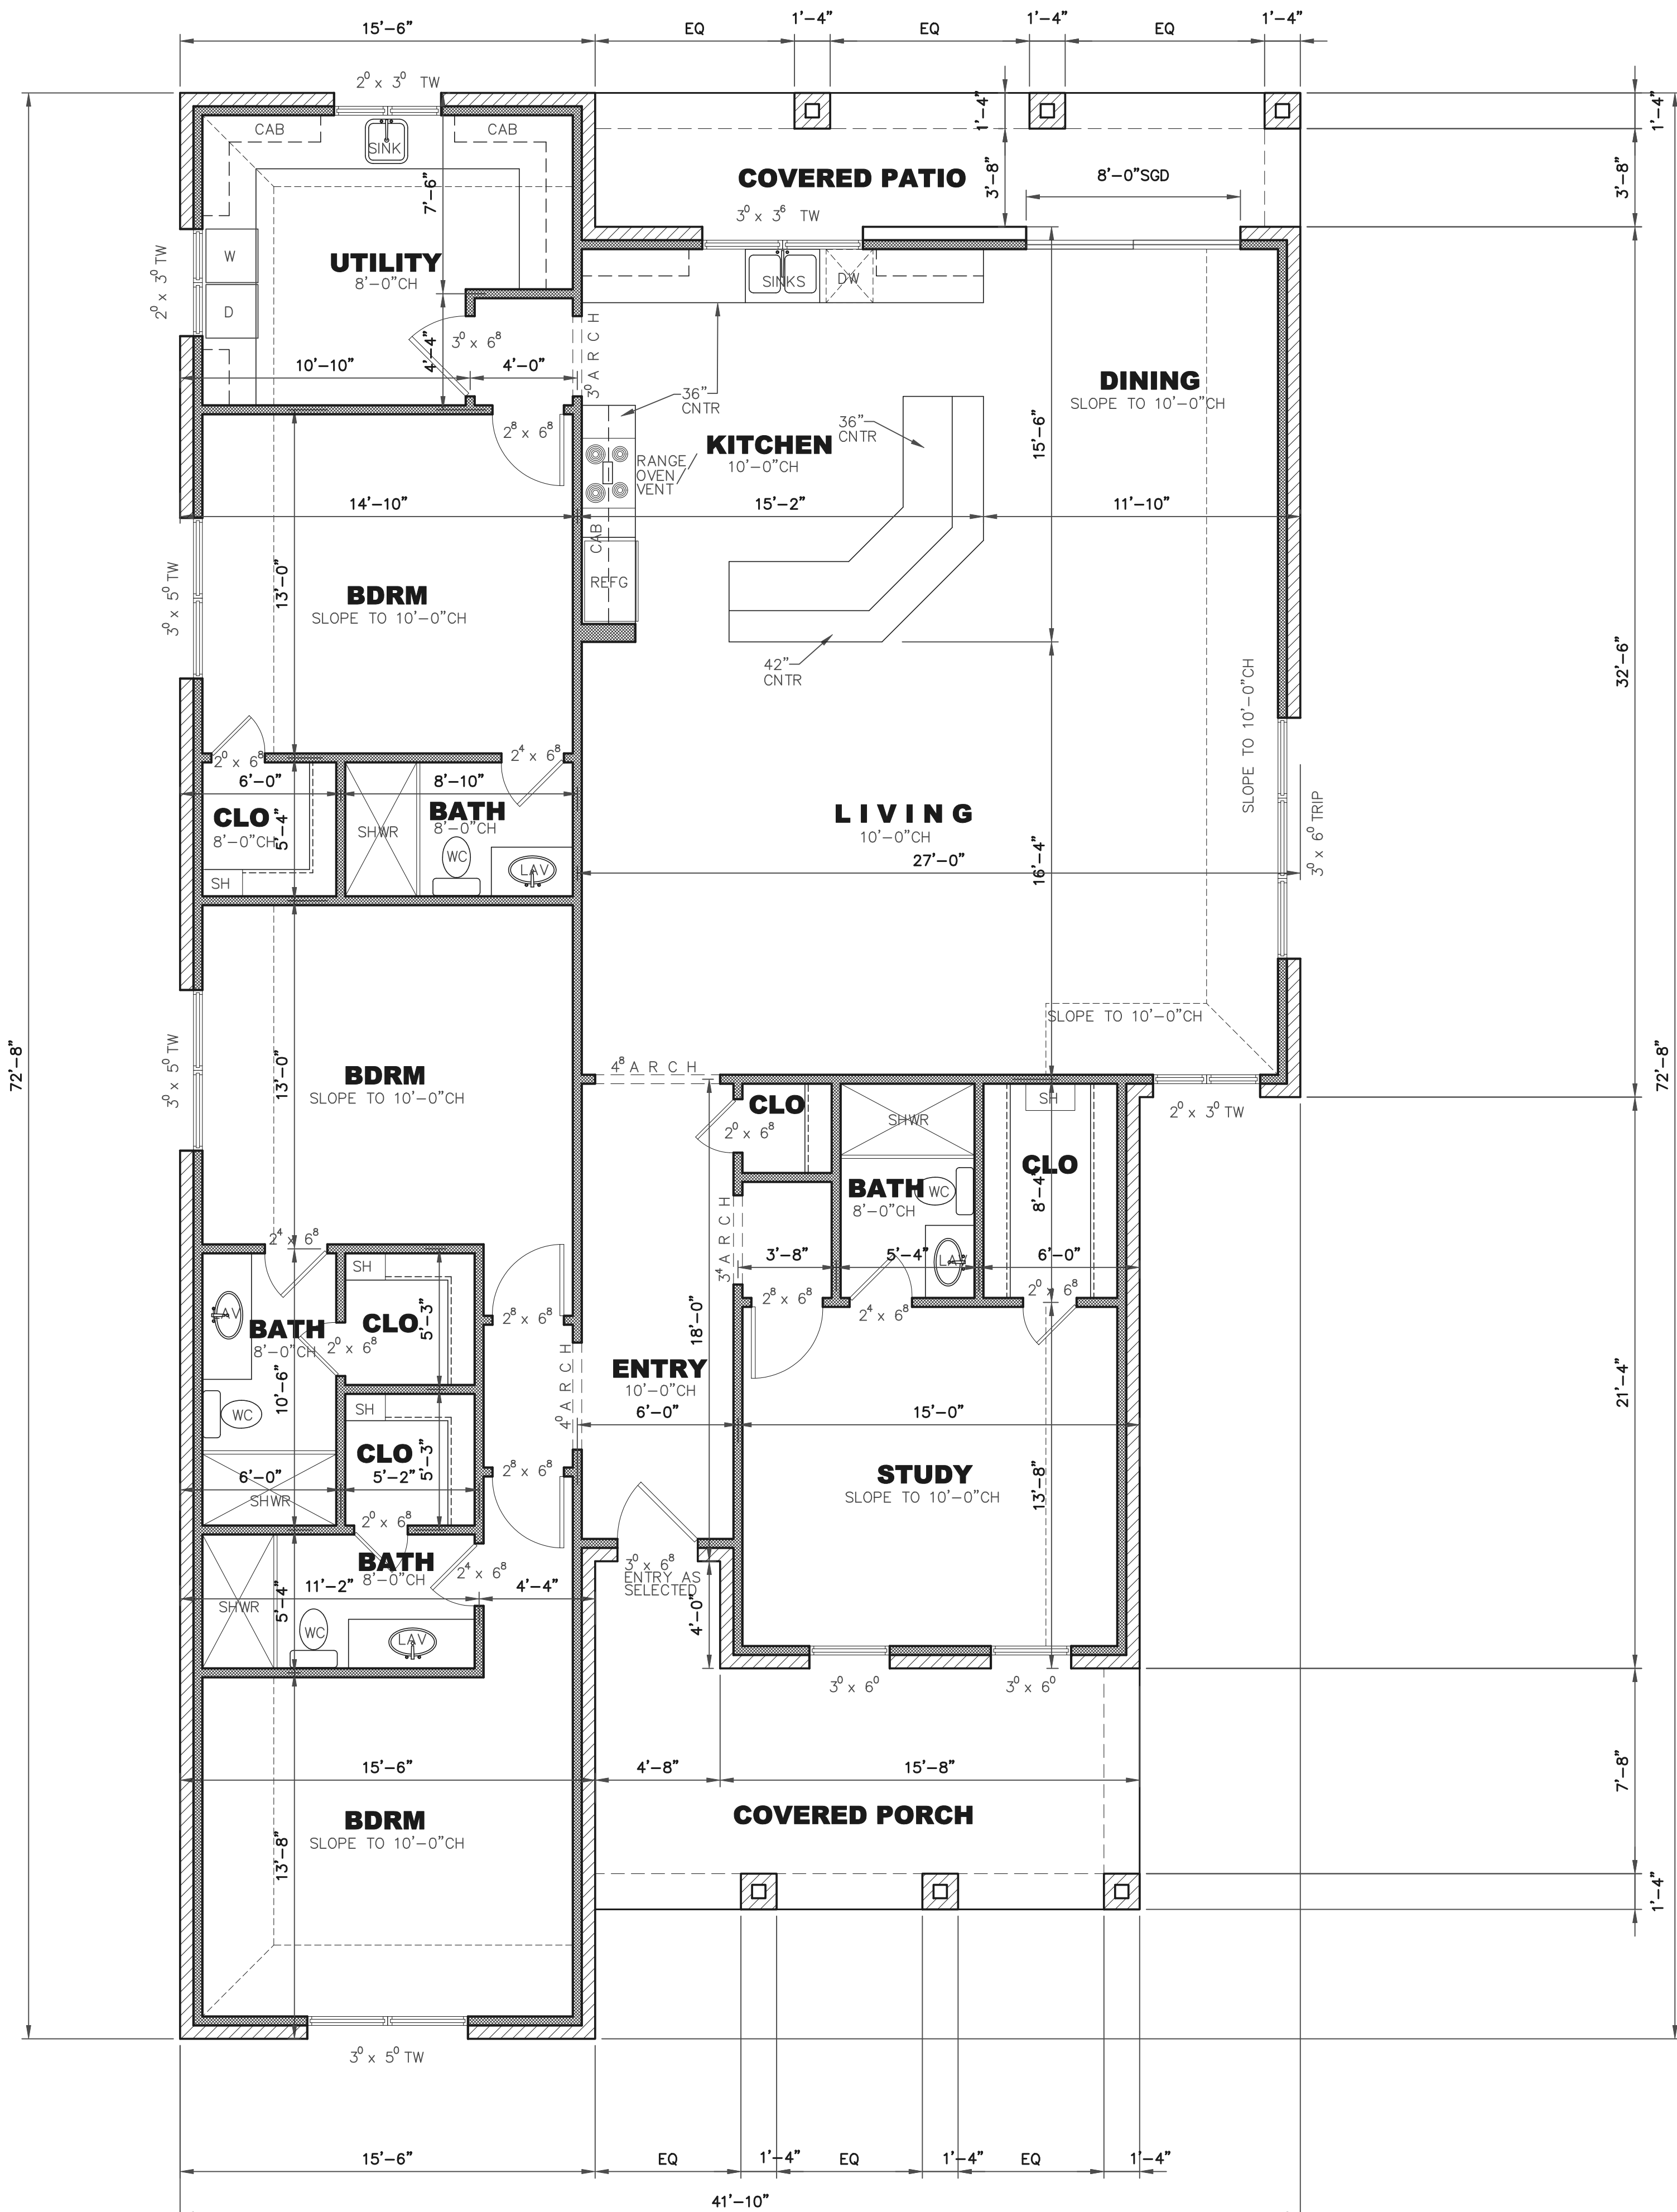

FLOOR PLAN
SCALE: 1/4" = 1'-0"

| AREA TABULATION: | |
|------------------------------|--------------|
| TOTAL (A/C)- | 2397.28 S.F. |
| COVERED PORCHES/ENTRY/DECKS- | 333.34 S.F. |
| TOTAL UNDER ROOF- | 2730.62 S.F. |



COMP ROOFING AS SPEC

WD TRIM, FASCIA, SOFFIT
BRICK COURSE


BRICK

WDW AS SCHLD
FIBERGLASS COL AS SEL

REVEAL

BRICK
FIN FLR

NORTH ELEVATION
SCALE: 1/4" = 1'-0"

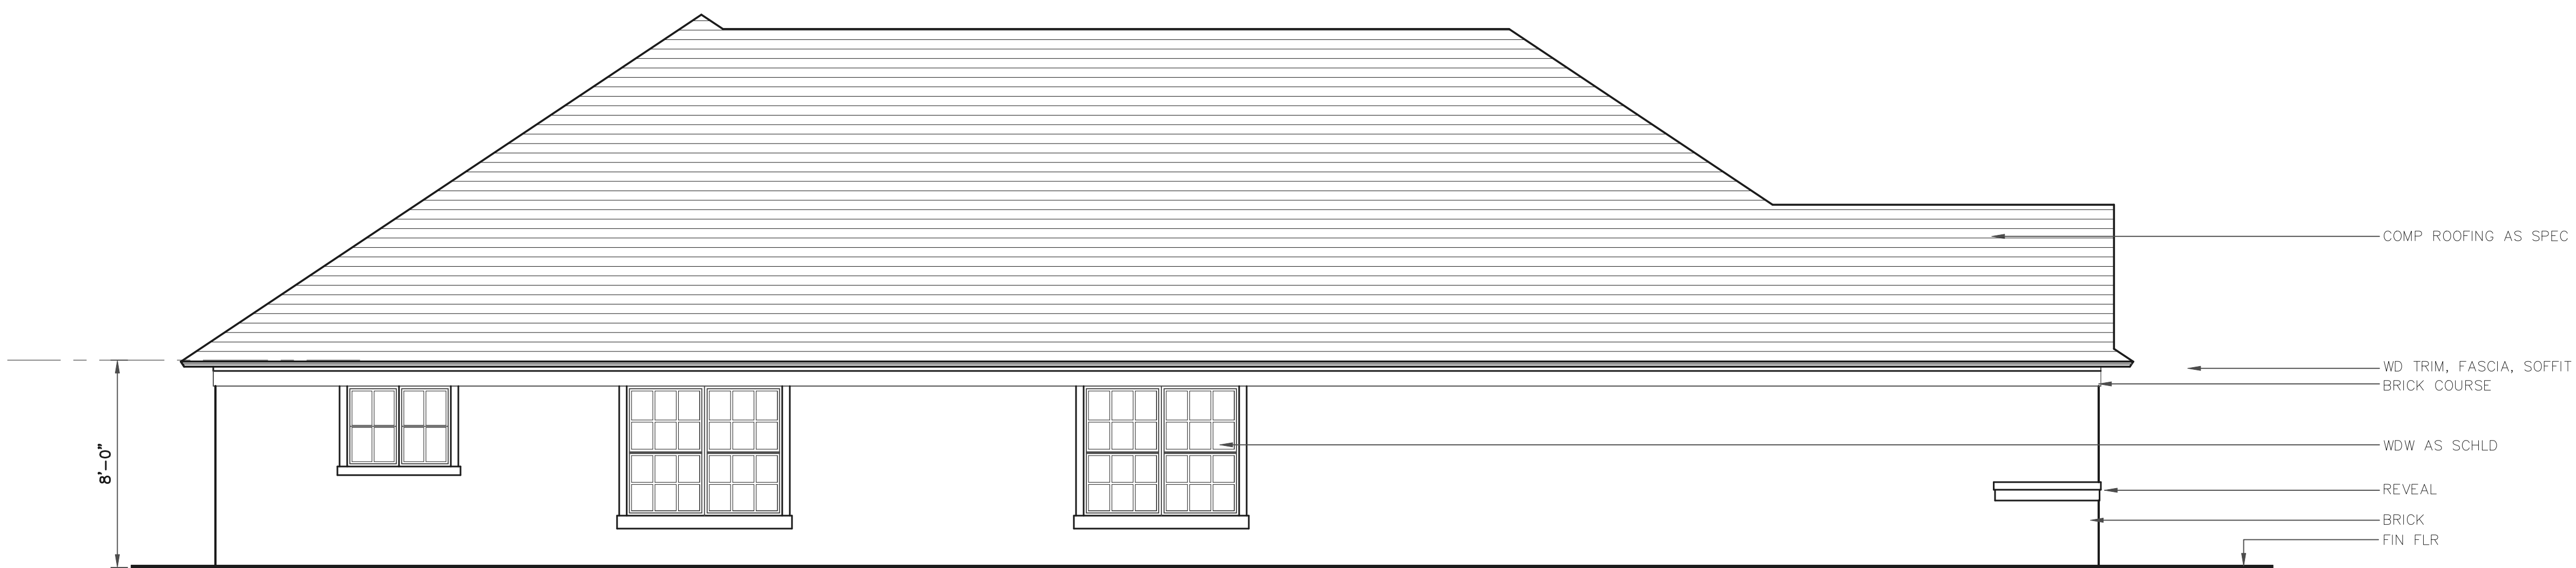

COMP ROOFING AS SPEC


WD TRIM, FASCIA, SOFFIT
BRICK COURSE

WDW AS SCHLD

REVEAL

BRICK
FIN FLR


EAST ELEVATION
SCALE: 1/4" = 1'-0"

 


LOT 37, BLOCK 24
BLUEBONNET HILLS
TARRANT COUNTY, TEXAS



SOUTH ELEVATION
SCALE: 1/4" = 1'-0"


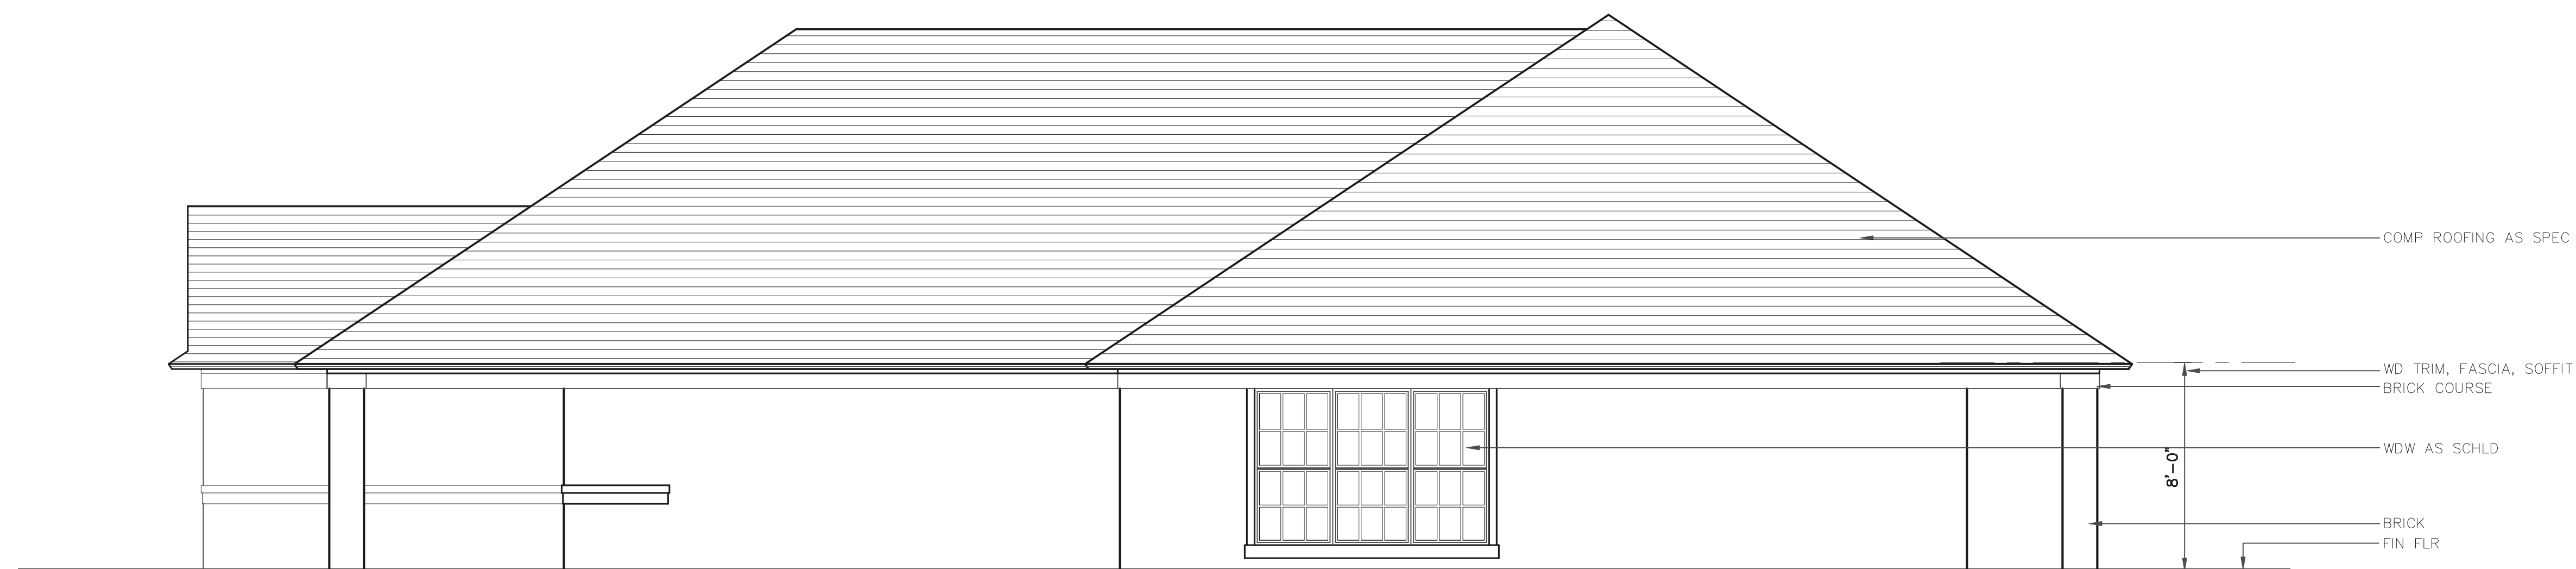


WEST ELEVATION
SCALE: 1/4" = 1'-0"

 


GENERAL NOTES:

1. CONSTRUCTION DRAWINGS ARE "BUILDER'S SET"; BUILDER IS RESPONSIBLE FOR ALL ENGINEERING AND CONSTRUCTION DECISIONS
2. BUILDER IS RESPONSIBLE FOR COMPLIANCE WITH ALL APPLICABLE CODES
3. BUILDER TO DESIGN FOUNDATION, STRUCTURAL FRAMING, MECHANICAL, ELECTRICAL AND PLUMBING SYSTEMS
4. BUILDER TO COORDINATE AND VERIFY MILLWORK, EQUIPMENT, APPLIANCE AND FIXTURE DIMENSIONS THROUGHOUT
5. BUILDER IS RESPONSIBLE FOR SIZING ALL MASONRY LINTELS PER CITY LINTEL SCHEDULE
6. WINDOW AND DOOR SIZES AS NOTED ON PLAN
7. BUILDER IS RESPONSIBLE FOR GUTTER AND DOWN SPOUT DESIGN
8. FOUNDATION AND FRAMING STRUCTURAL DETAILS TO BE DESIGNED BY BUILDER
9. SLOPE ALL EXTERIOR PATIO FLOORS @ 1/4" PER FT. MINIMUM
10. ALL EXTERIOR OPENINGS TO BE CONTINUOUSLY FLASHED @ HEAD AND SILL
11. ALL WINDOW TO BE INSTALLED PER MANUFACTURER SPECS ALL WINDOW SILLS TO BE SLOPED @ 1/2" PER FT. MINIMUM
12. ALL EXTERIOR WALL AND ROOF SURFACES TO HAVE BREATHABLE MOISTURE MEMBRANE
13. PROVIDE CONTINUOUS VENT @ ROOF RIDGE AND SOFFITS

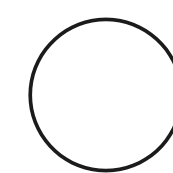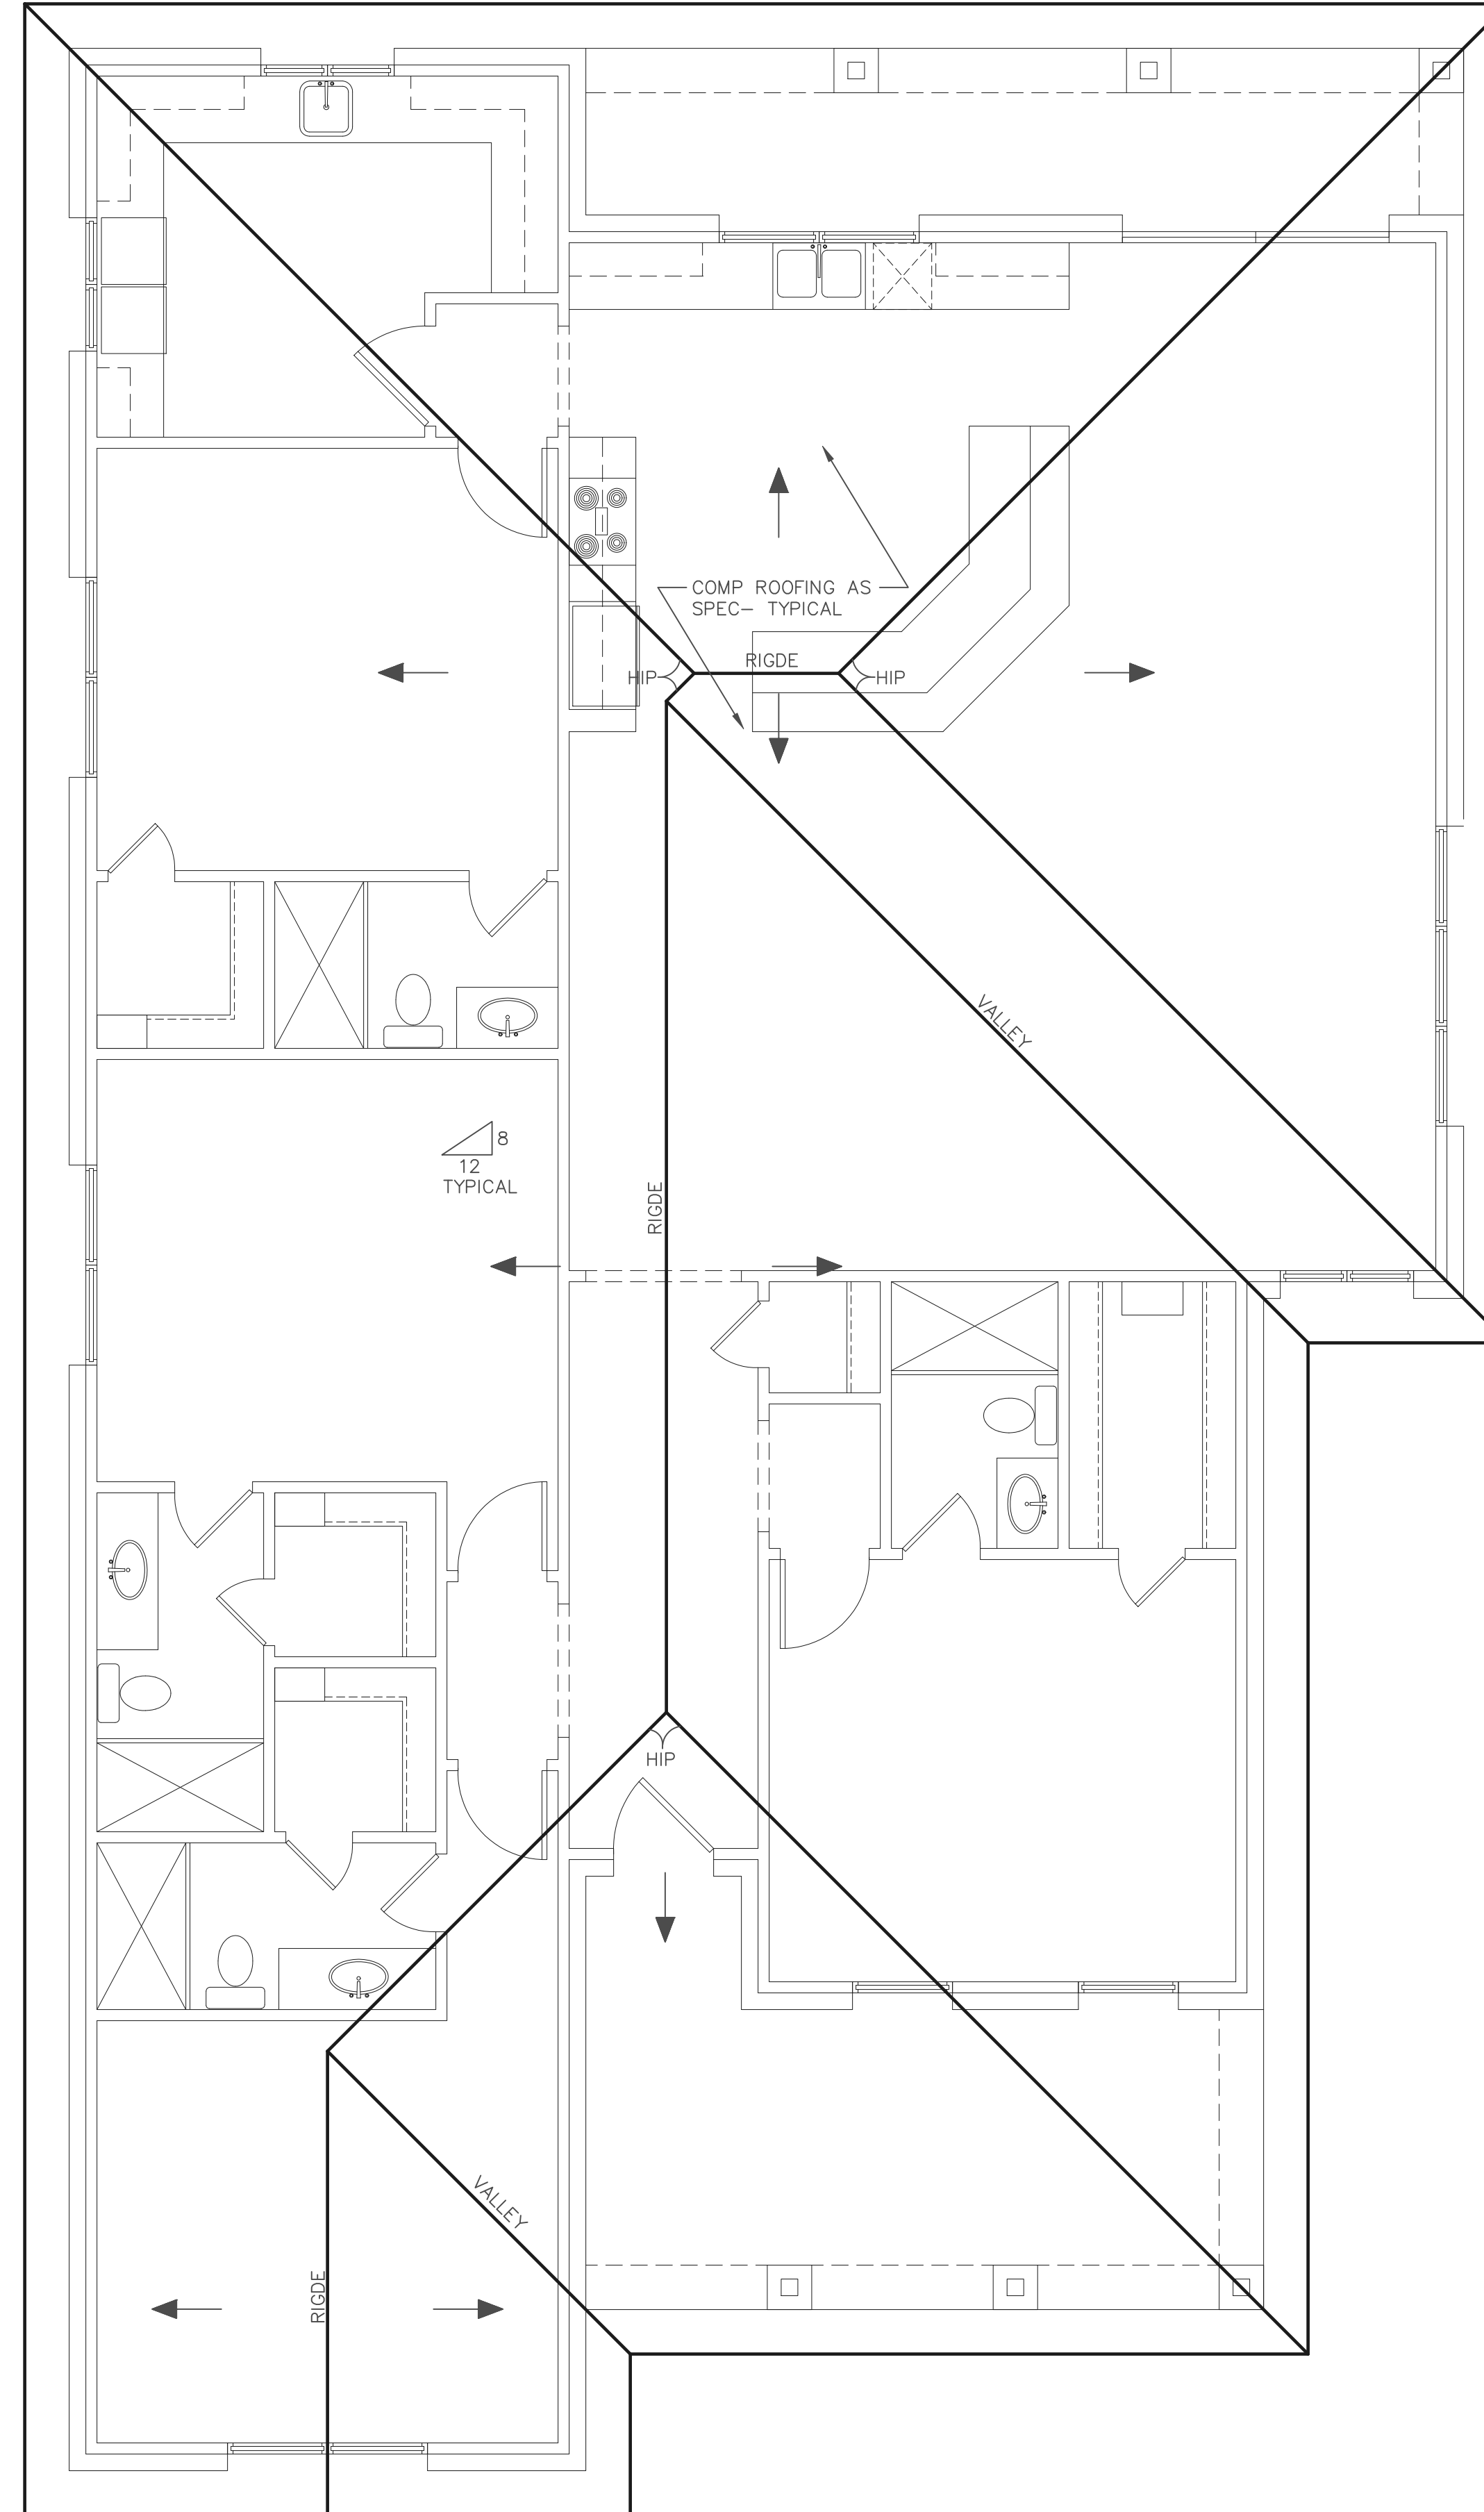





 











ROOF PLAN


SCALE: 1/4" = 1'-0"



SCHEDULE:

-  = CABLE/ SATELLITE TELEVISION JACK
-  = DUPLEX RECEPTACLE
-  = GFI DUPLEX RECEPTACLE
-  = FLOOR MOUNTED RECEPTACLE
-  = TELEPHONE/ DATA
-  = RECESSED INCANDESCENT FIXTURE
-  = WALL MOUNTED FIXTURE
-  = EXHAUST FAN/ LIGHT FIXTURE
-  = EXHAUST FAN
-  = EXTERIOR FLOOD LIGHT
-  = SURFACE MOUNTED FLUORESCENT
-  = CEILING FAN
-  = PENDANT MOUNT FIXTURE
-  = DIMMER
-  = FROST-FREE HOSE BIB
-  = TIMER

NOTE:
 VERIFY ALL LIGHTING/ POWER/ UTILITY/ DATA/ TELEVISION
 REQUIREMENTS WITH OWNER PRIOR TO CONSTRUCTION - TYPICAL

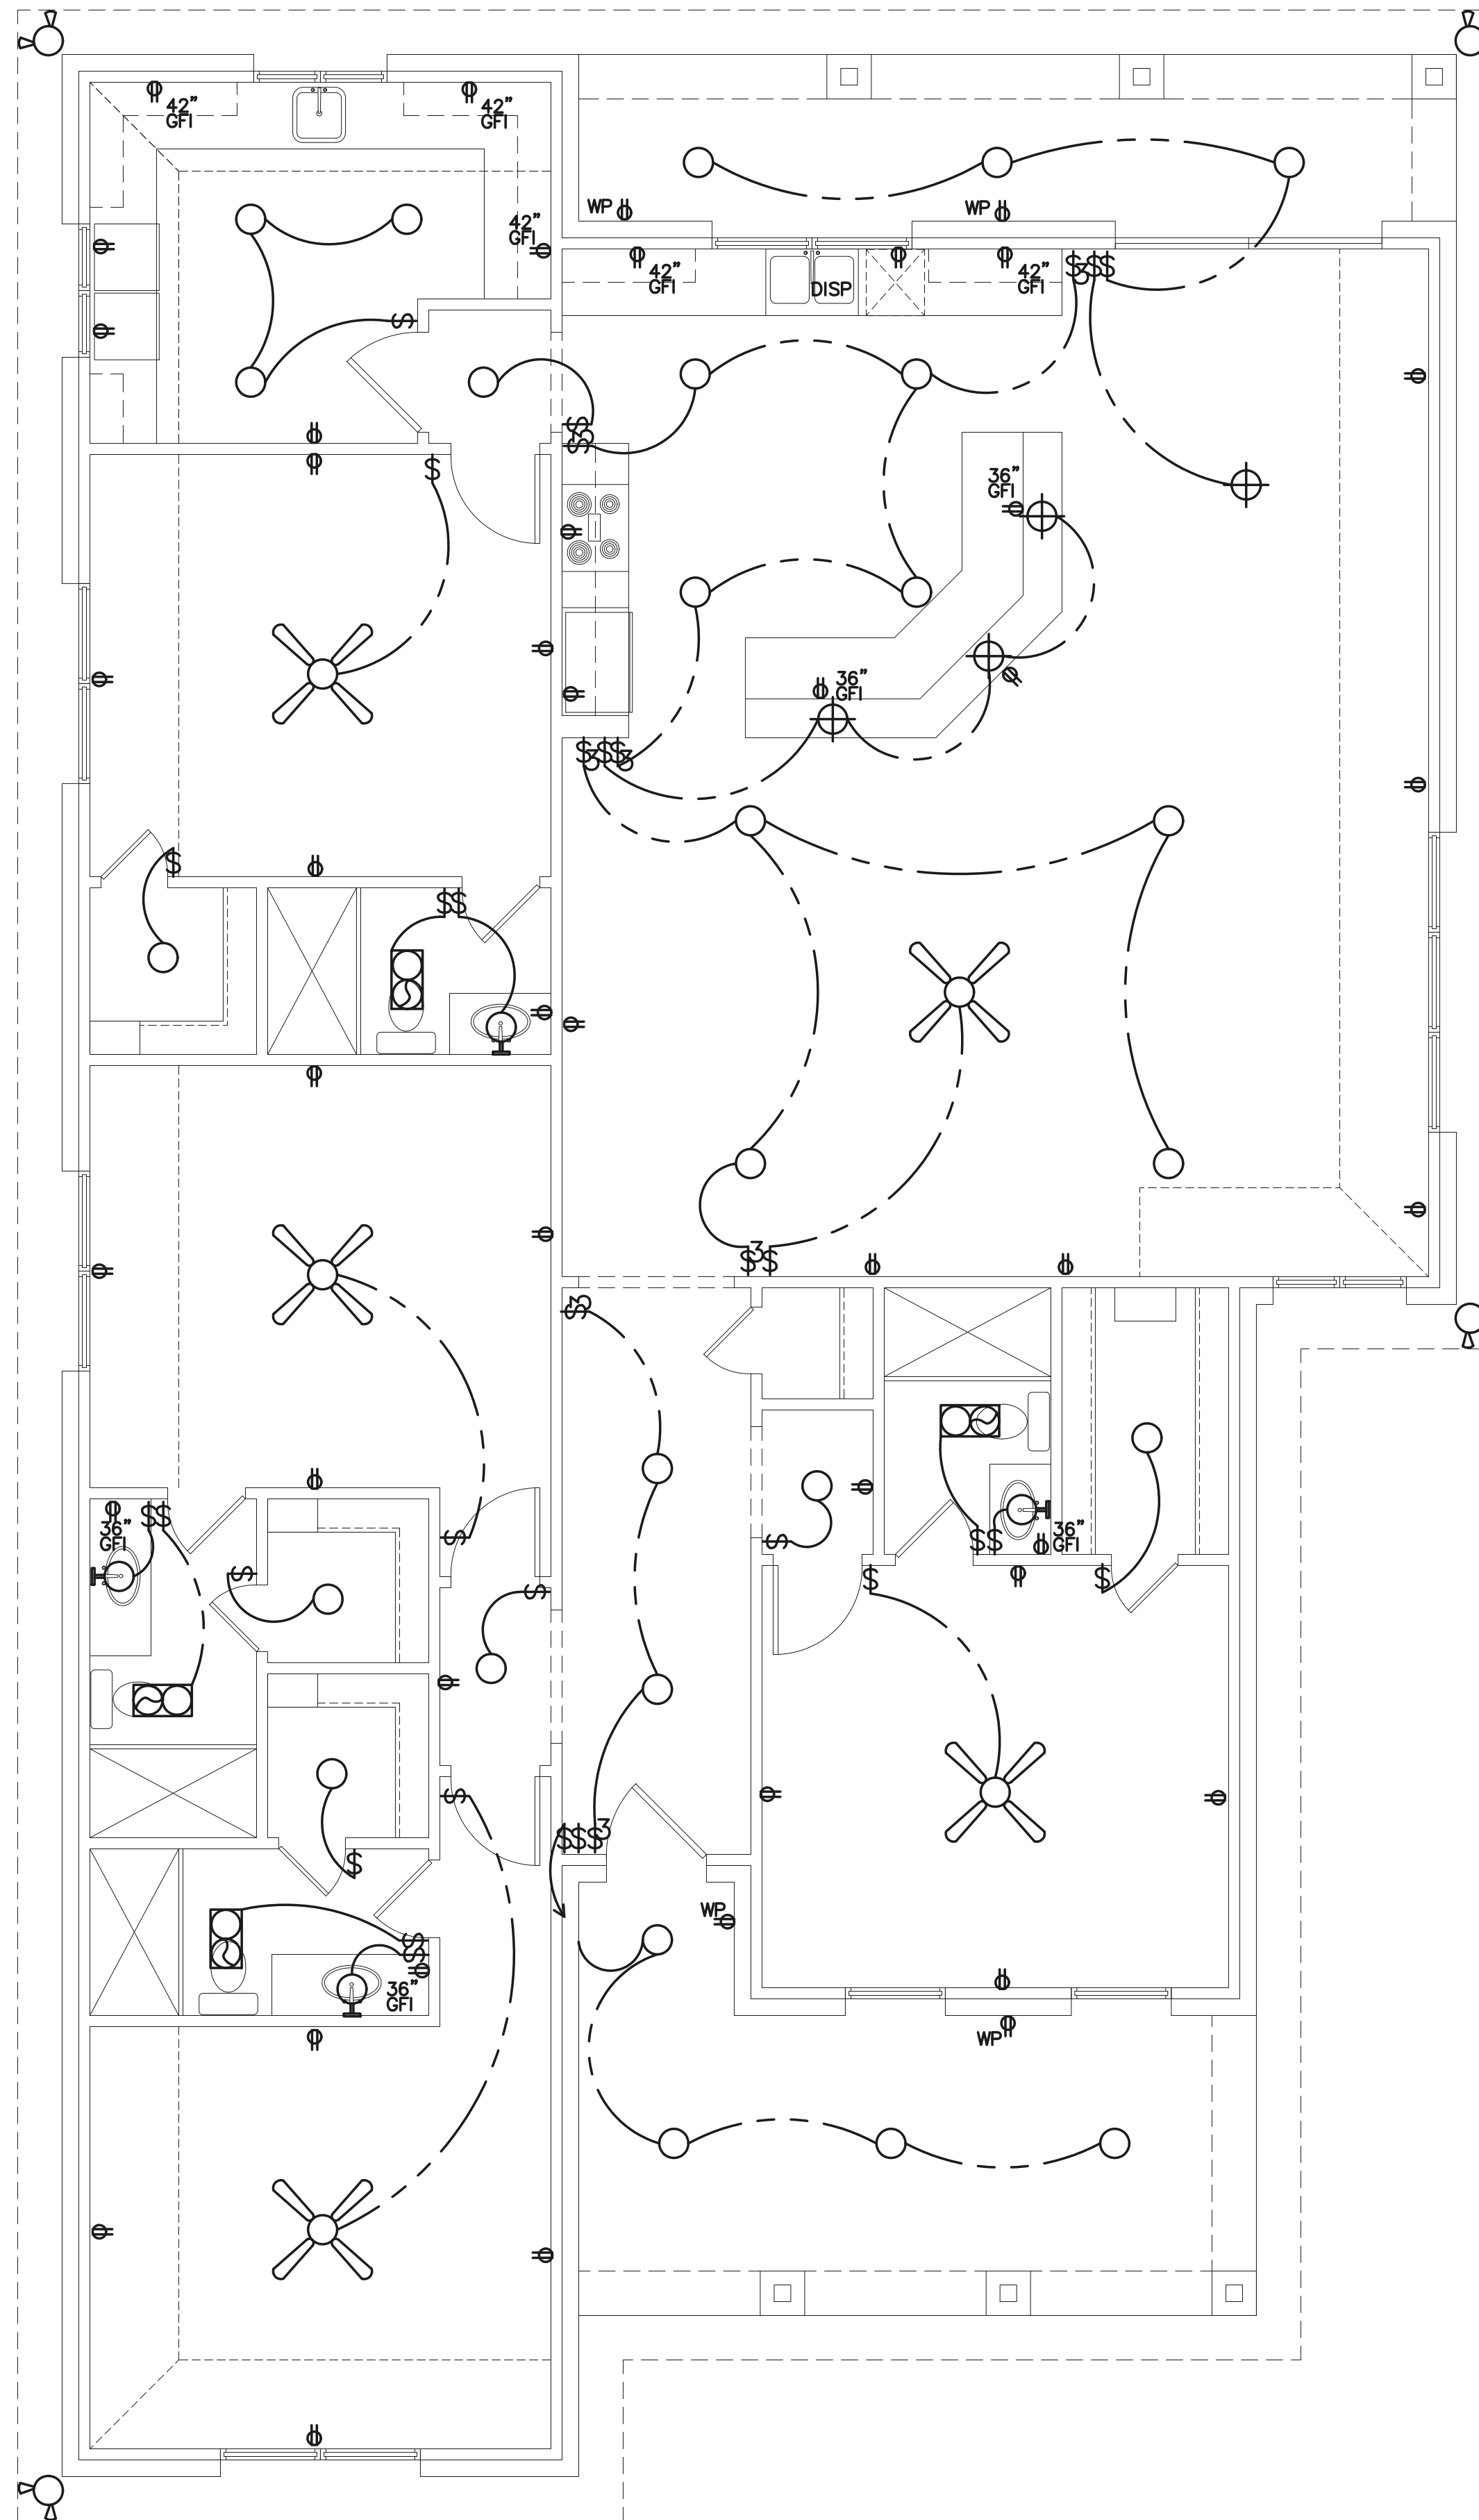

NOTE:
 VERIFY OUTDOOR AND FLOOD
 LIGHTING WITH OWNER PRIOR
 TO CONSTRUCTION