


PLANS CANNOT BE REPRODUCED, REDESIGNED OR COPIED AND ARE FOR THE ONE TIME USE FOR SAID INVOICE OR ADDRESS SHOWN. INFRINGEMENT OF THESE PLANS IN ANY WAY WILL FALL UNDER THE U.S. COPYRIGHT LAWS

PLANS CANNOT BE REPRODUCED, REDESIGNED OR COPIED AND ARE FOR THE ONE TIME USE FOR SAID INVOICE OR ADDRESS SHOWN. INFRINGEMENT OF THESE PLANS IN ANY WAY WILL FALL UNDER THE U.S. COPYRIGHT LAWS

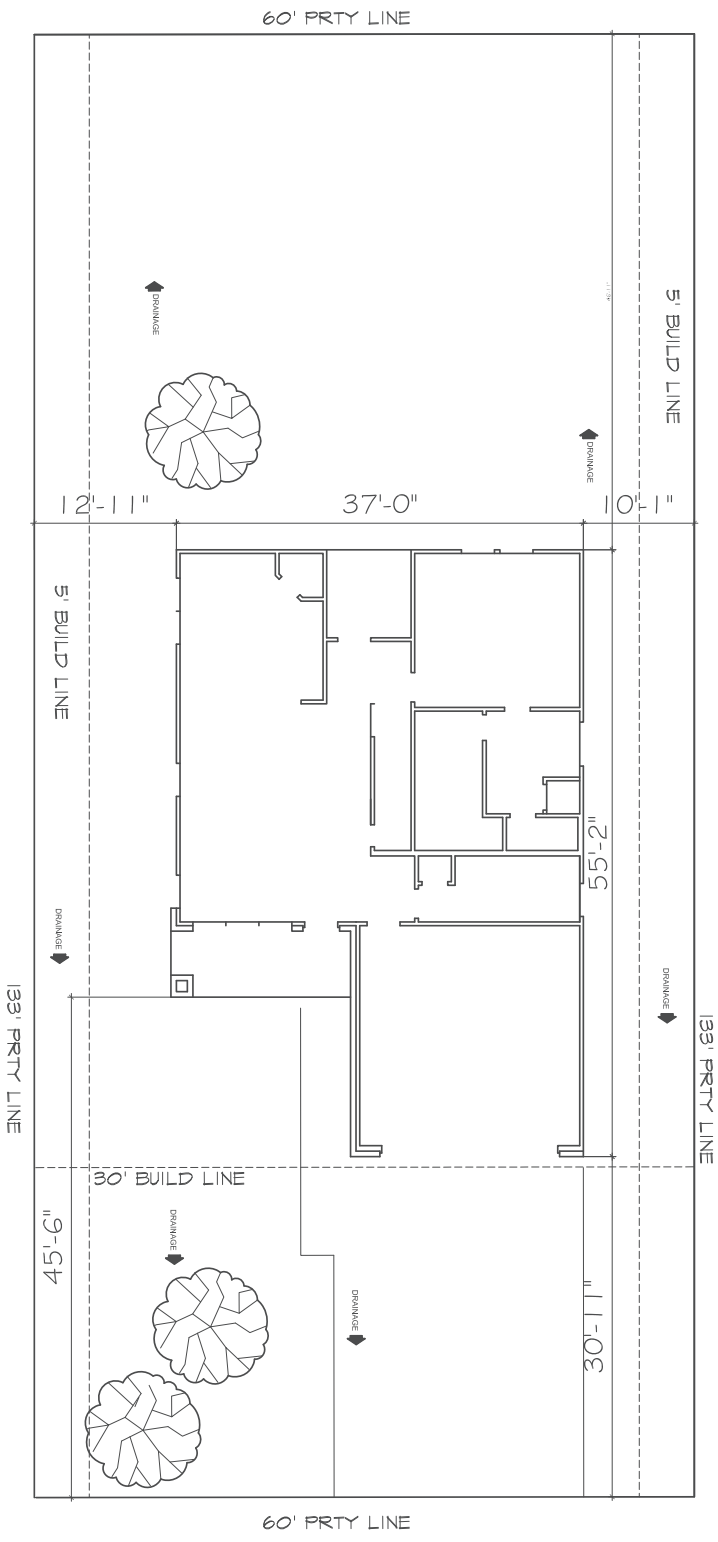


<p style="text-align: center;"><b>GOLDEN STAR ROCK INVESTMENTS</b></p>		LOT:	BLK:	9-12
		ADDRESS:	4029 CAROLYN RD	
		SUBDIVISION:	WINDSOR PLACE ADD.	
		CITY:	FORT WOTH	
		COUNTY:	TARRANT	
		STATE:	TX	
		SCALE:	3/16"	


*Doug Herron.com*

**Residential Designs**  
817-538-2910

EMAIL: dougplans@aol.com WEB SITE: dougherron.com

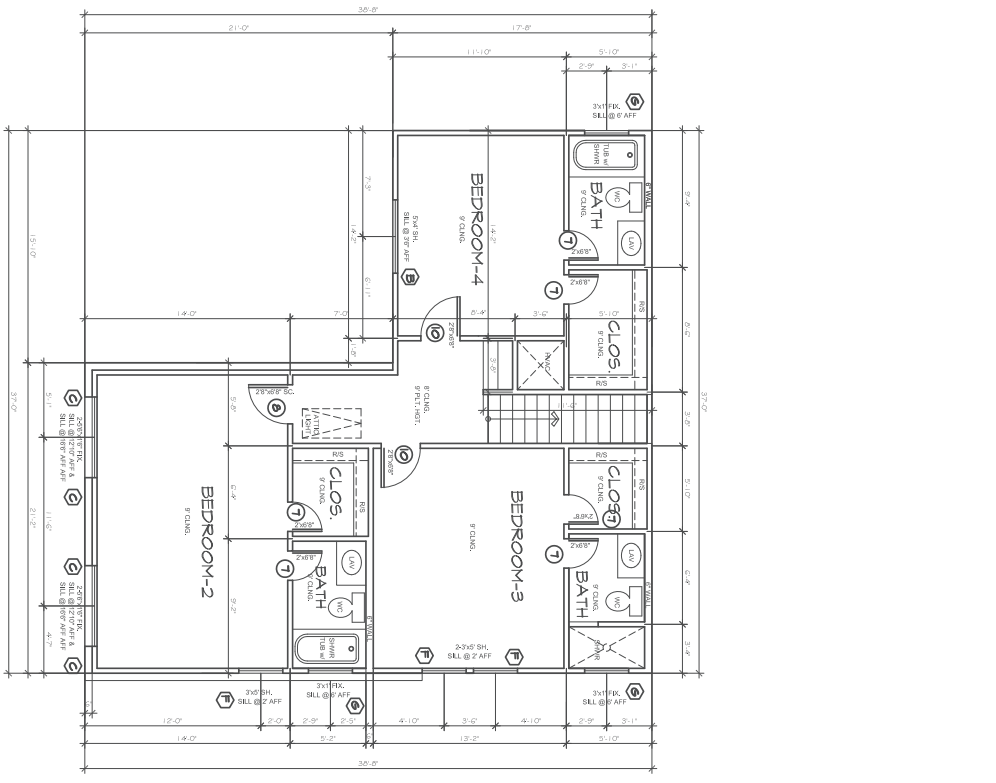

SECOND FLOOR PLAN  
SCALE: 1/8" = 1'-0"

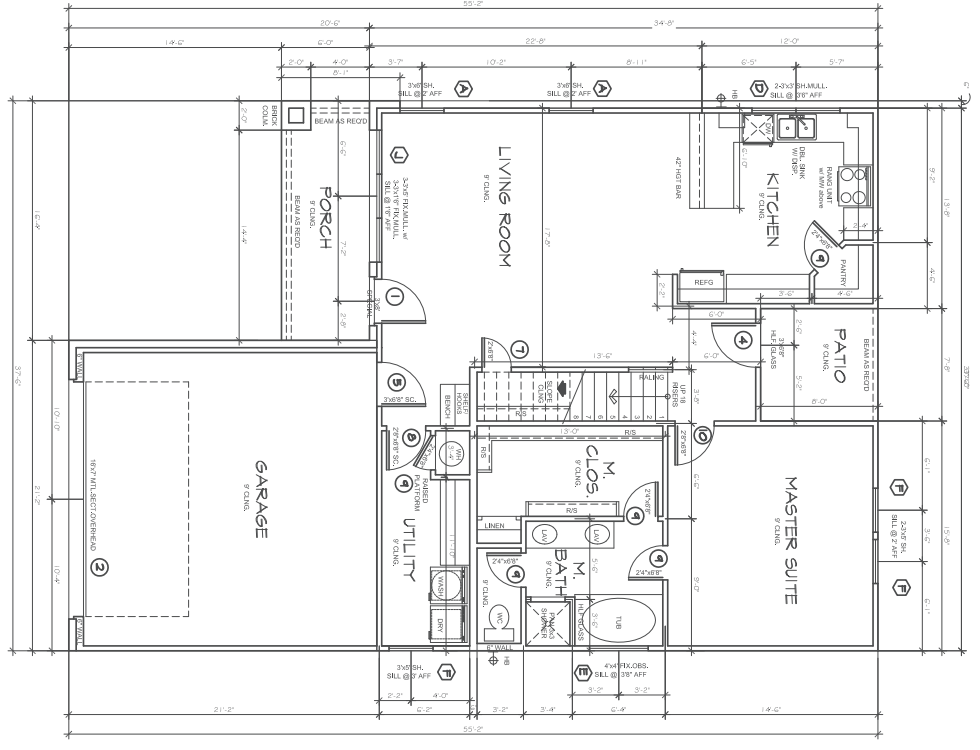

FIRST FLOOR PLAN  
SCALE: 1/8" = 1'-0"

**GOLDEN STAR ROCK INVESTMENTS**  
 LOT: BLK: 9-12  
 ADDRESS: 4029 CAROLYN RD  
 SUBDIVISION: WINDSOR PLACE ADD.  
 CITY: FORT WORTH  
 COUNTY: TARRANT  
 STATE: TX  
 SCALE: 1/4"

**Doug Herron.com**  
 Residential Designs  
 817-538-2910  
 EMAIL: dougplans@aol.com WEB SITE: dougherron.com

