


PLANS CANNOT BE REPRODUCED, REDESIGNED OR COPIED AND ARE FOR THE ONE TIME USE FOR SAID INVOICE OR ADDRESS SHOWN. INFRINGEMENT OF THESE PLANS IN ANY WAY WILL FALL UNDER THE U.S. COPYRIGHT LAWS.

# FORREST PARK BLVD

3211

3209

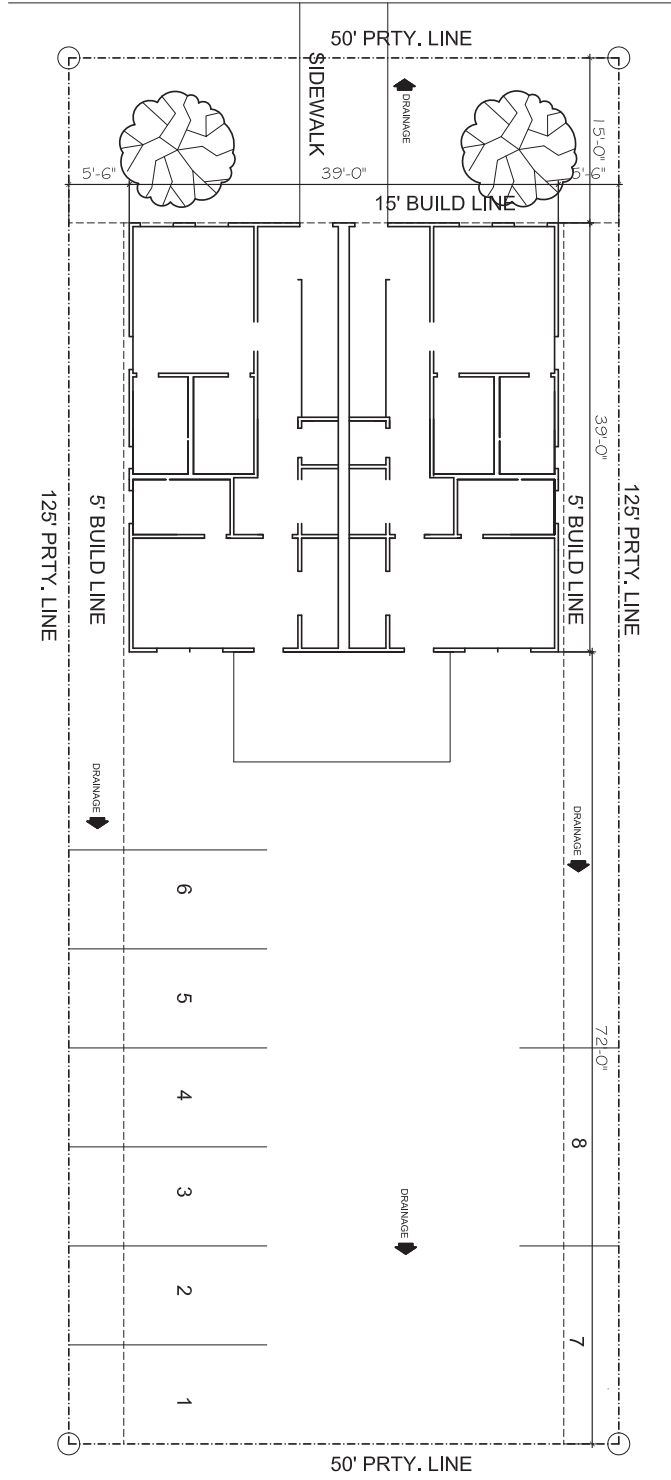

# ALLEY ACCESS

PLANS CANNOT BE REPRODUCED, REDESIGNED OR COPIED AND ARE FOR THE ONE TIME USE FOR SAID INVOICE OR ADDRESS SHOWN. INFRINGEMENT OF THESE PLANS IN ANY WAY WILL FALL UNDER THE U.S. COPYRIGHT LAWS.




**GOLDEN STAR ROCK INVESTMENTS**

LOT:	BLK:	3-15
ADDRESS: 3208-3211 FORREST PARK BLVD		
SUBDIVISION: BYERS/ MCART, ADD		
CITY: FORT WORTH		
COUNTY: TARRANT		
STATE: TX		
SCALE: 3/16"		

*Doug Herron.com*  
**Residential Designs**  
 817-538-2910

EMAIL: dougsplans@aol.com WEBSITE: dougherron.com

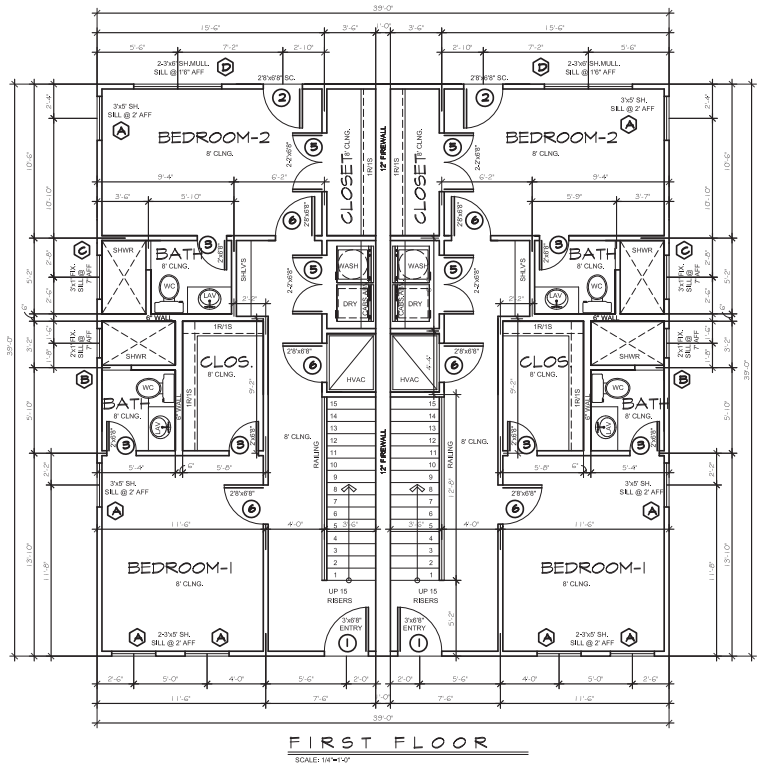

HOUSE SQUARE FOOT	
FIRST FLOOR	102
SECOND FLOOR	1428
THIRD FLOOR	428
TOTAL ASS. - 481 SQ. FT.	4374

DOOR SCHEDULE			
MARK	QTY.	SIZE	TYPE


EXT. - EXTERIOR DOOR    FR. DR. - FRENCH DOOR  
 SL. - SLIDING DOOR    SC - GOLD CORE DOOR  
 INT. - INTERIOR DOOR (HOLLOW CORE)    PKT. DR. - POCKET DOOR

SH. - SINGLE HUNG    DL - DIVIDED LIGHT  
 FC - FIXED WINDOW    OBS - OBSOURED  
 HF - HALF HUNG    ARCH - ARCH-TOP  
 HRZ. SLDR. - HORIZONTAL SLIDER

**Doug Herron, com**  
Residential Designs  
817-538-2910  
EMAIL: doug@plans.com    WEBSITE: dougherron.com


LOT:	BLK:	3-15
ADDRESS:	3209 FORREST PARK BLVD	
SUBDIVISION:	BYERS MCART. ADD	
CITY:	FORT WORTH	
COUNTY:	TARRANT	
STATE:	TX	
SCALE:	1/4"	

**GOLDEN STAR ROCK INVESTMENTS**

Plan No:  
164-4374-1118

2

COPYRIGHT 2018

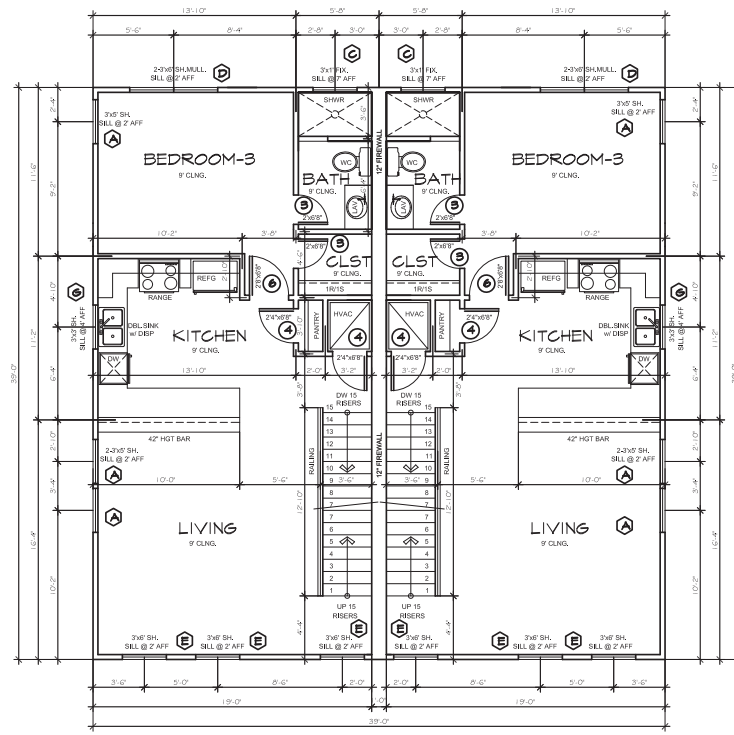

**SECOND FLOOR**  
SCALE: 1/4"=1'-0"

*Doug Herron, com*  
Residential Designs  
817-538-2910  
EMAIL: doug@plans@001.com WEBSITE: doug@herron.com


LOT:	BLK:	3-15
ADDRESS:	3209 FORREST PARK BLVD	
SUBDIVISION:	BYERS MCART. ADD	
CITY:	FORT WORTH	
COUNTY:	TARRANT	
STATE:	TX	
SCALE:	1/4"	

**GOLDEN STAR ROCK  
INVESTMENTS**

Plan No:  
164-4374-1118



© COPYRIGHT 2018

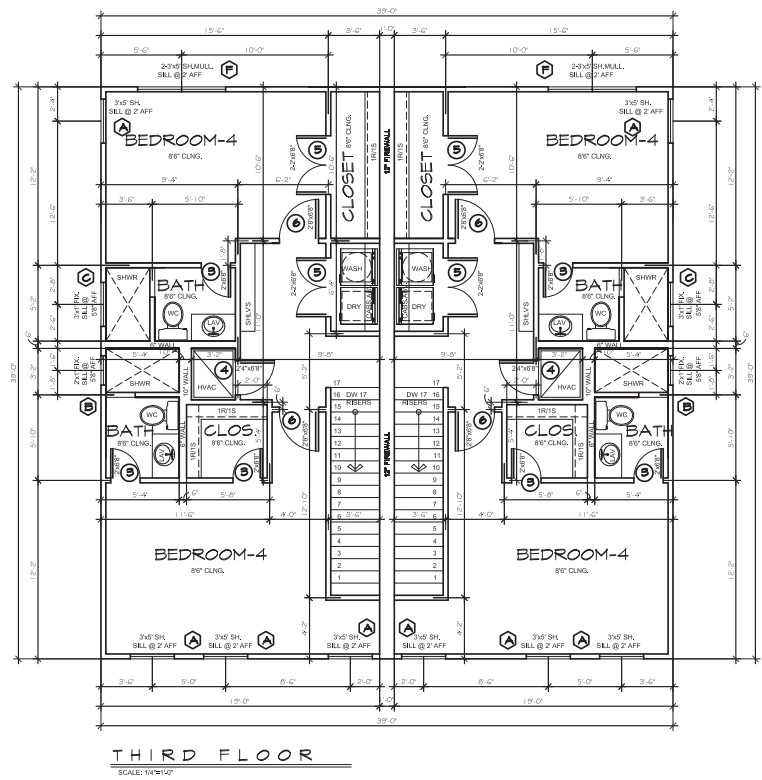

*Doug Herron, com*  
 Residential Designs  
 817-538-2910  
 EMAIL: doug@plans@001.com WEBSITE: doug@herron.com

LOT:	BLK	3-15
ADDRESS:	3209 FORREST PARK BLVD	
SUBDIVISION:	BYERS MCART. ADD	
CITY:	FORT WORTH	
COUNTY:	TARRANT	
STATE:	TX	
SCALE:	1/4"	

GOLDEN STAR ROCK  
 INVESTMENTS

Plan No:  
 164-4374-1118



© COPYRIGHT 2018